


SECTION B - B

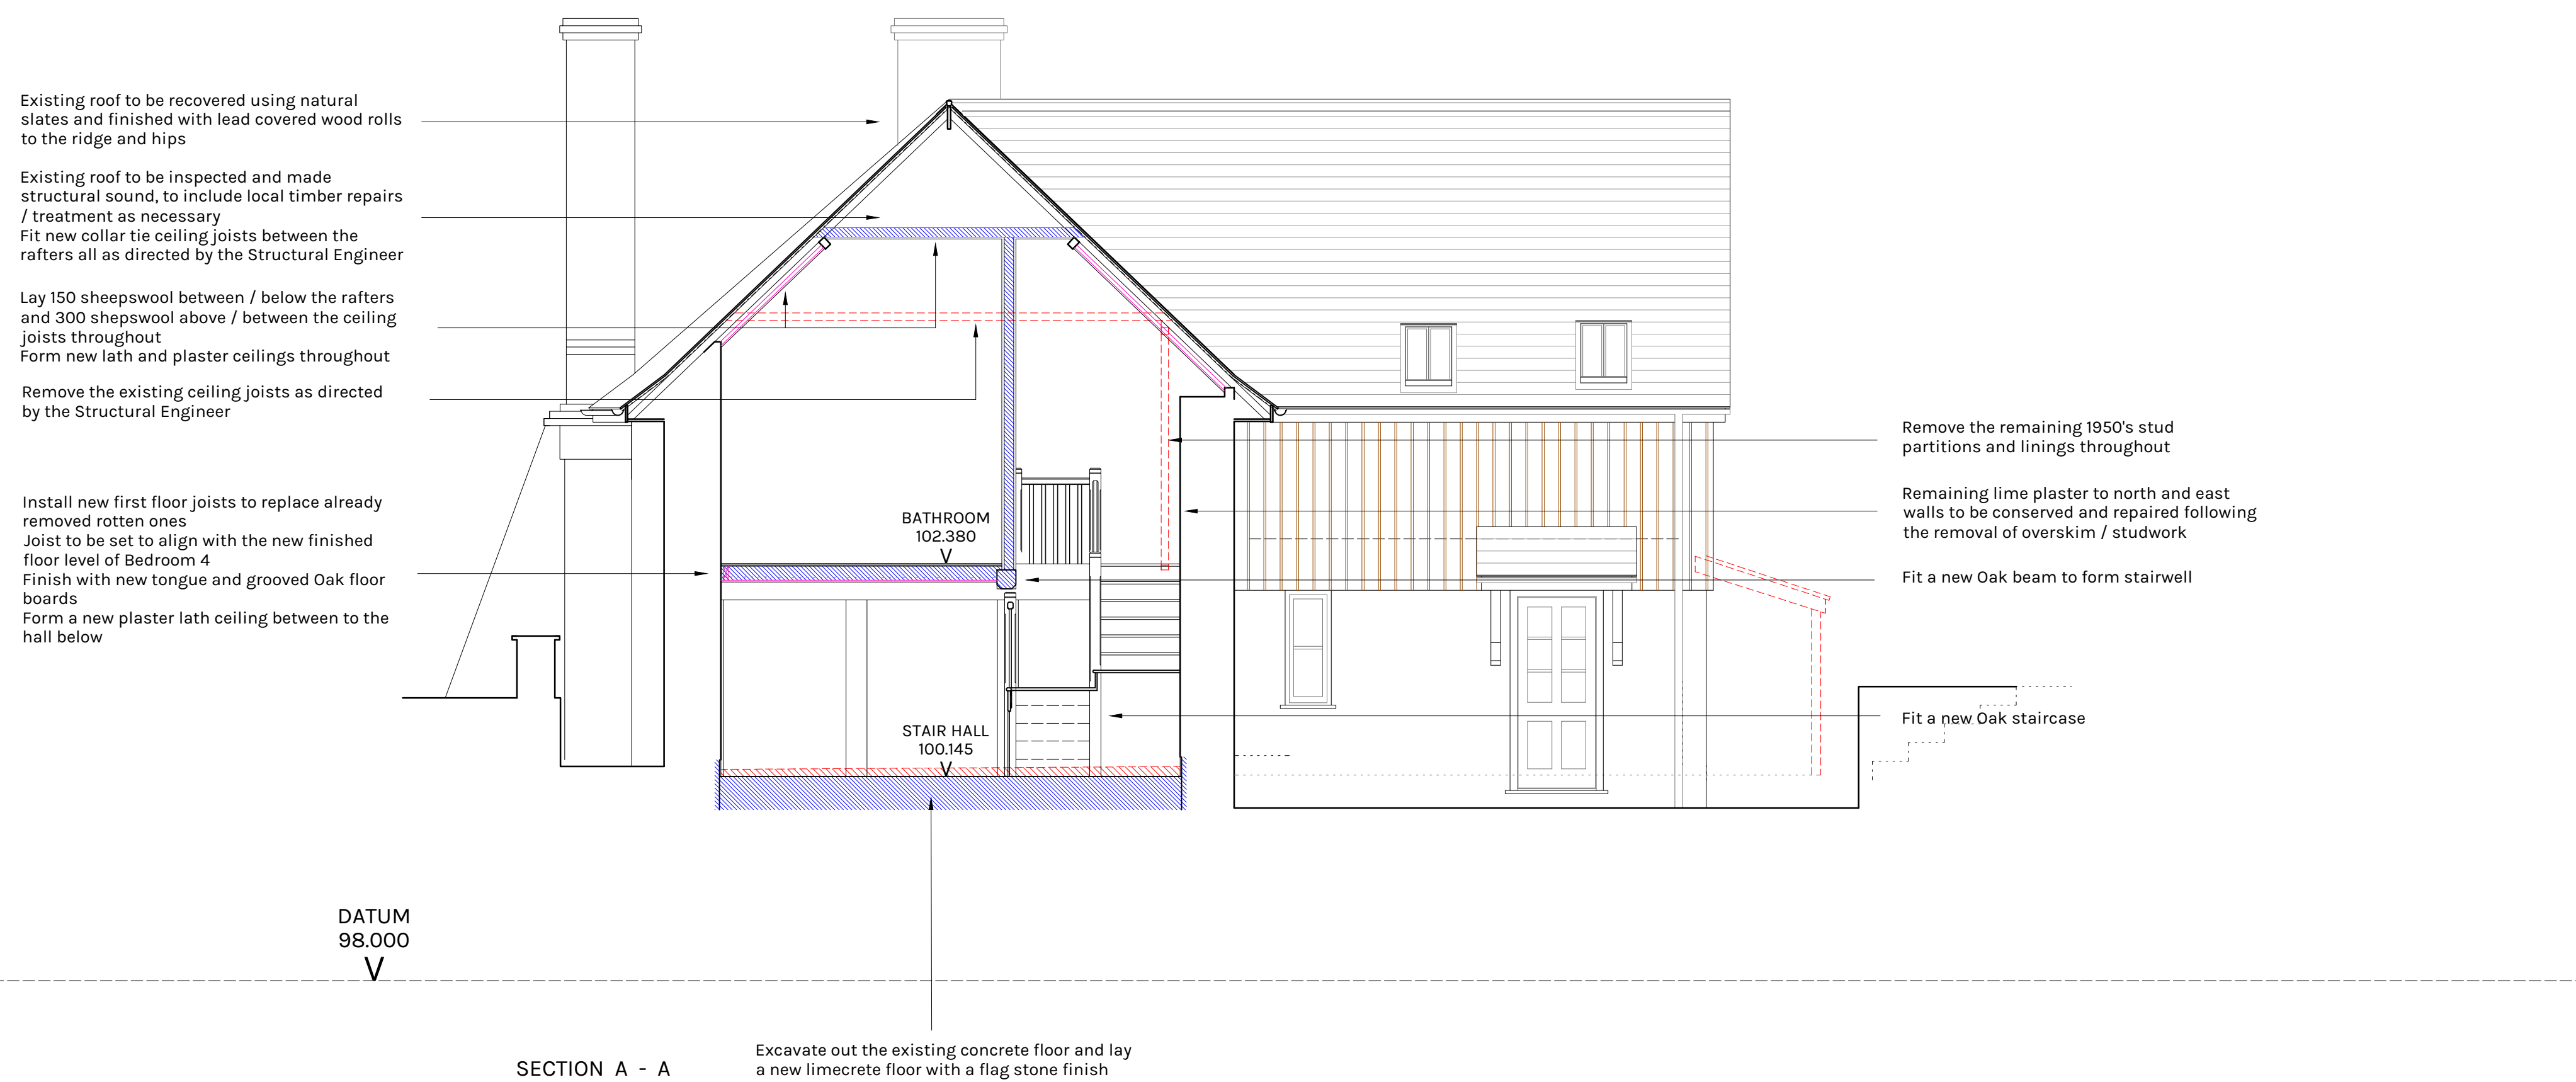

SECTION A - A

Planning and LBC
Application 22.03.2021

**CRICKMAY
STARK
ARCHITECTS**

13-14 Princes Street
Dorchester
Dorset
DT1 1TW
T 01305 262636
E info@crickmaystark.co.uk
www.crickmaystark.co.uk

ELFORD FARMHOUSE
DALWOOD
DEVON
For John Cobley Esq
SCHEME DESIGN
SECTIONS A - A & B - B

SCALE 1:50 @ A1
DATE November 2020
DRAWN C.M.Read

19/004/ SK24