




Existing Elevation 1
1 : 100

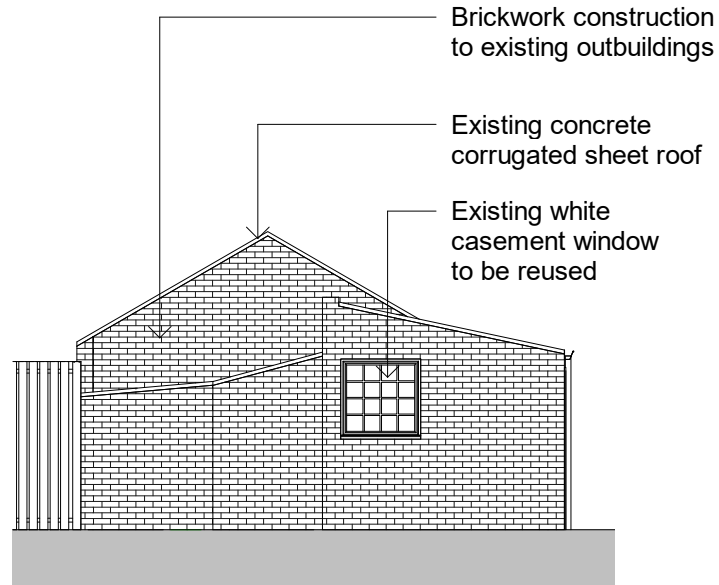


Existing Elevation 2
1 : 100

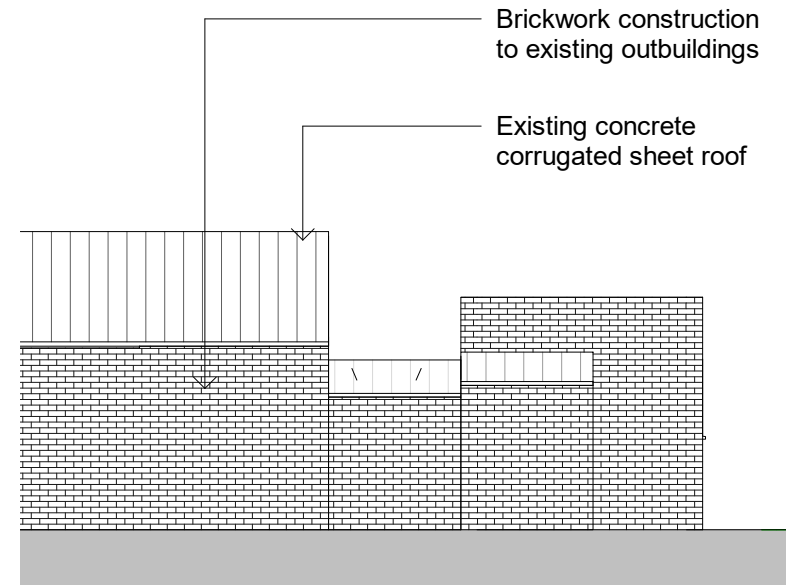

Existing Elevation 3
1 : 100

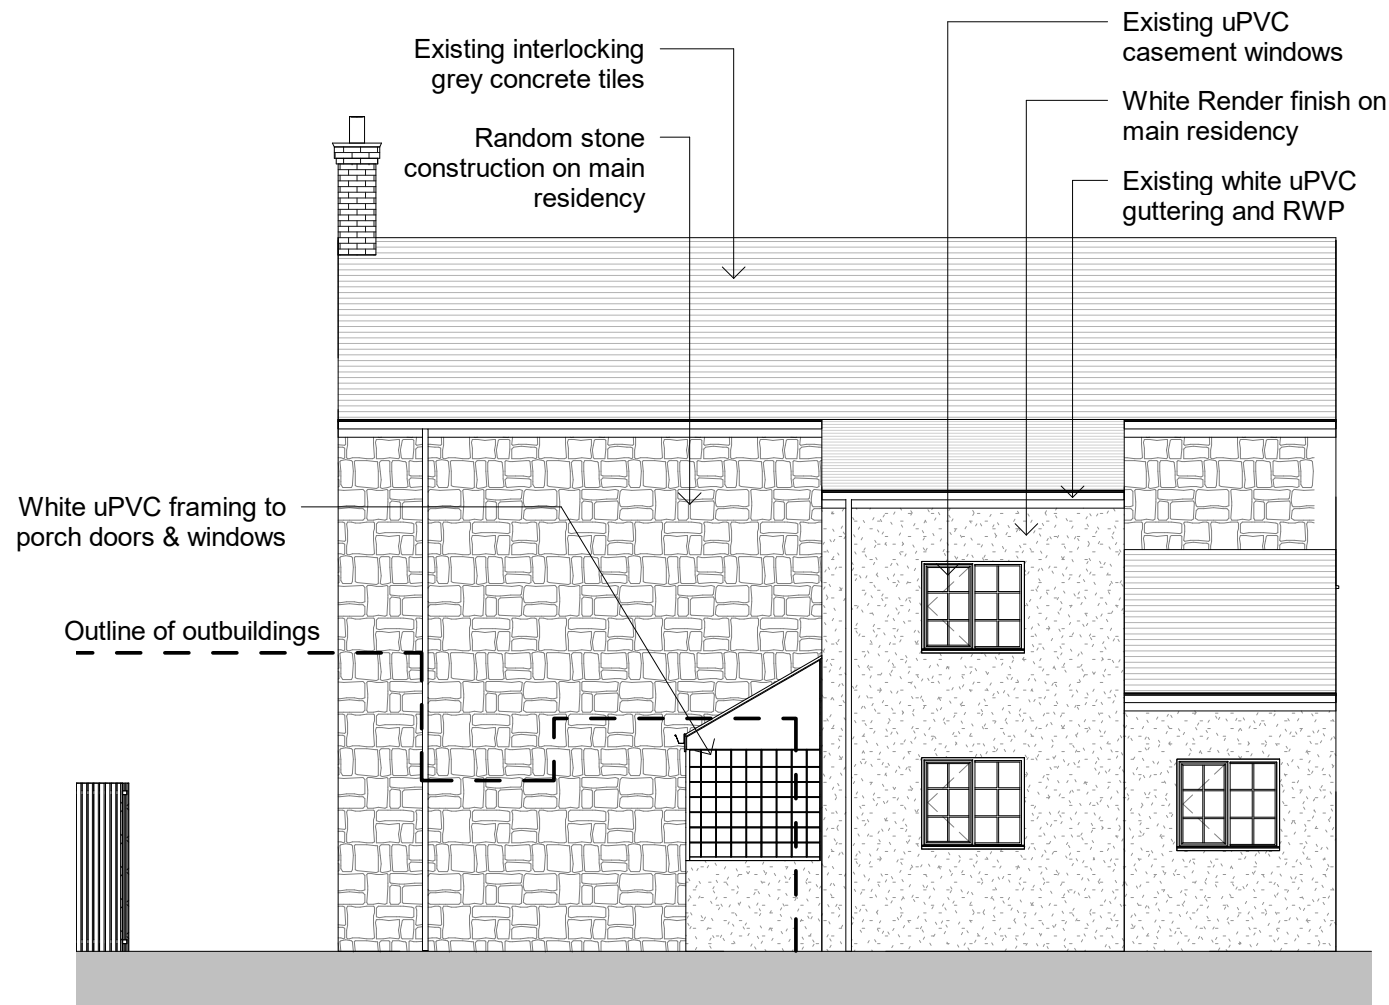

Existing Elevation 4 - Main Residency (No Change)
1 : 100

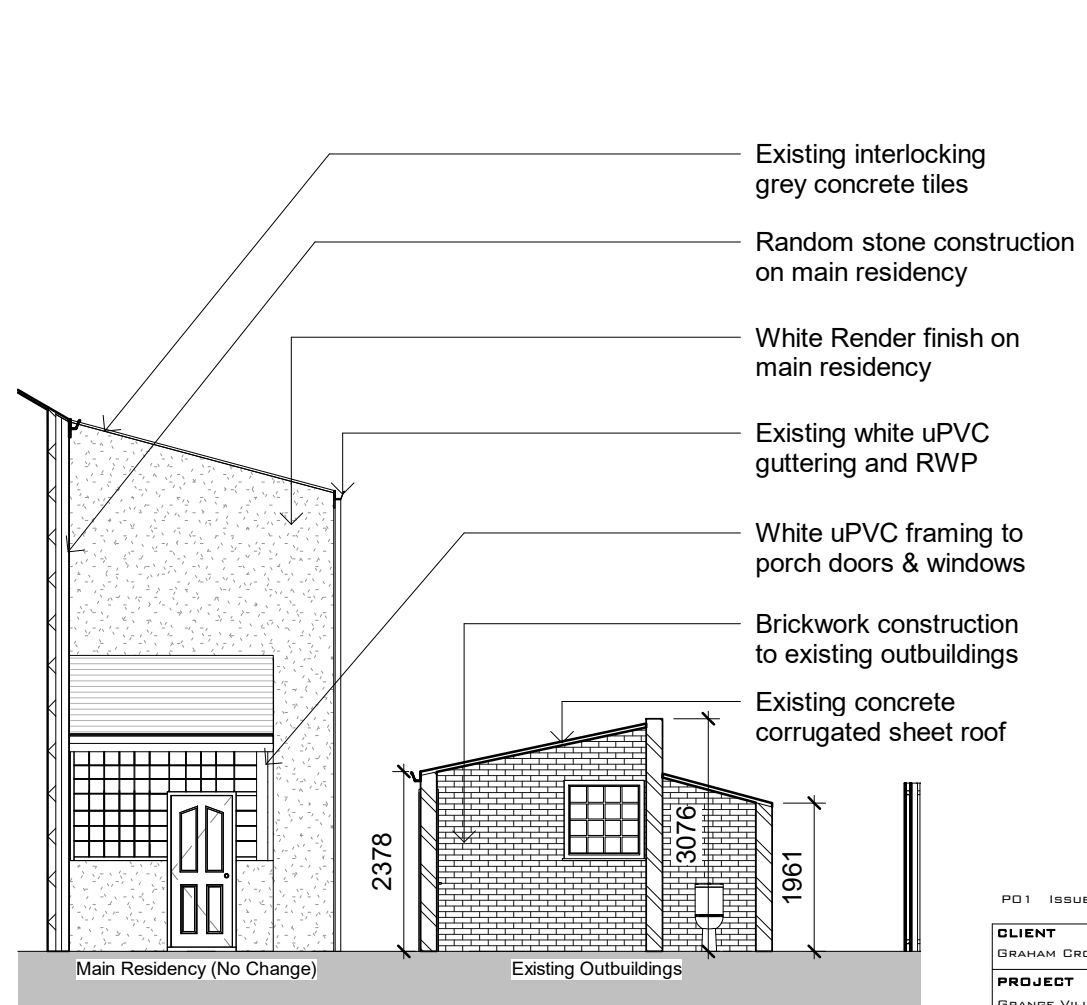

Existing Section AA
1 : 100

PD1 ISSUED FOR PLANNING		05/03/21	
CLIENT GRAHAM CROWTHER			
PROJECT GRANGE VILLA FARM - WORKSHOP / FUTURE ANNEX			
DRAWING TITLE ELEVATIONS - EXISTING			
DRAWN BY AUTHOR	CHECKED BY CHECKER	SCALE @ A3 1 : 100	DWG. NO. A104
			REVISION PD1