




Proposed Elevation 1
1 : 100

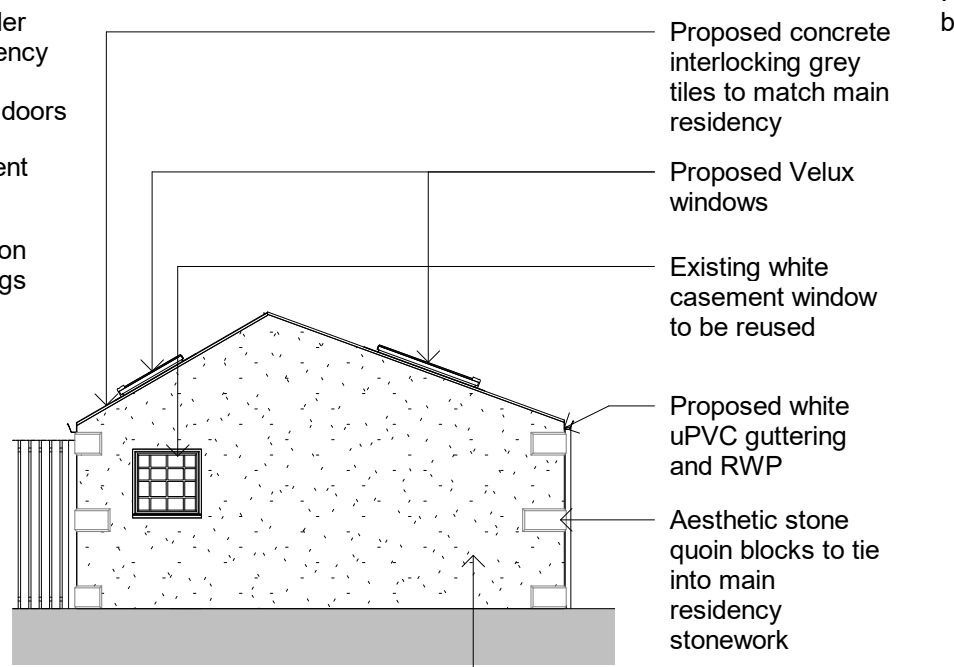


Proposed Elevation 2
1 : 100

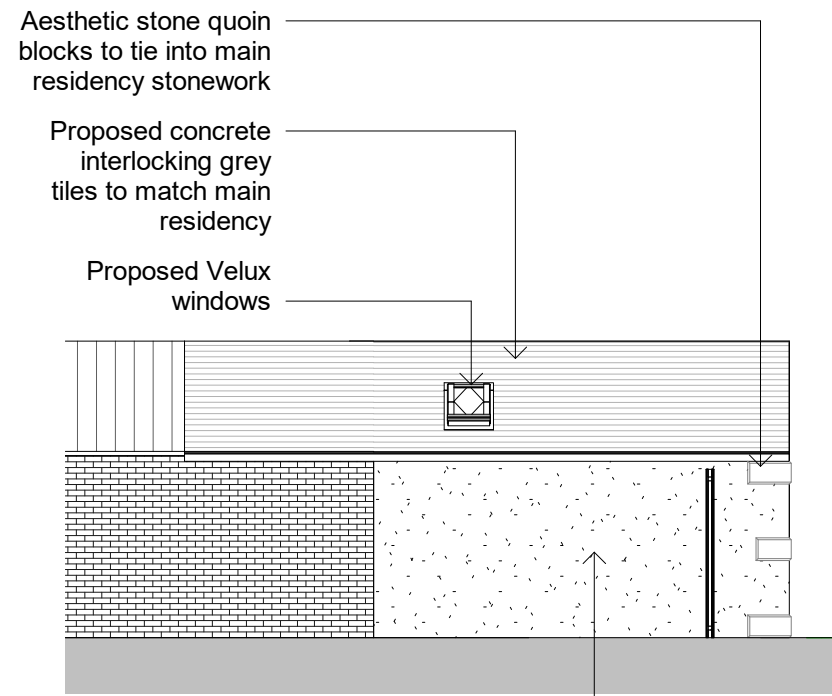


Proposed Elevation 3
1 : 100

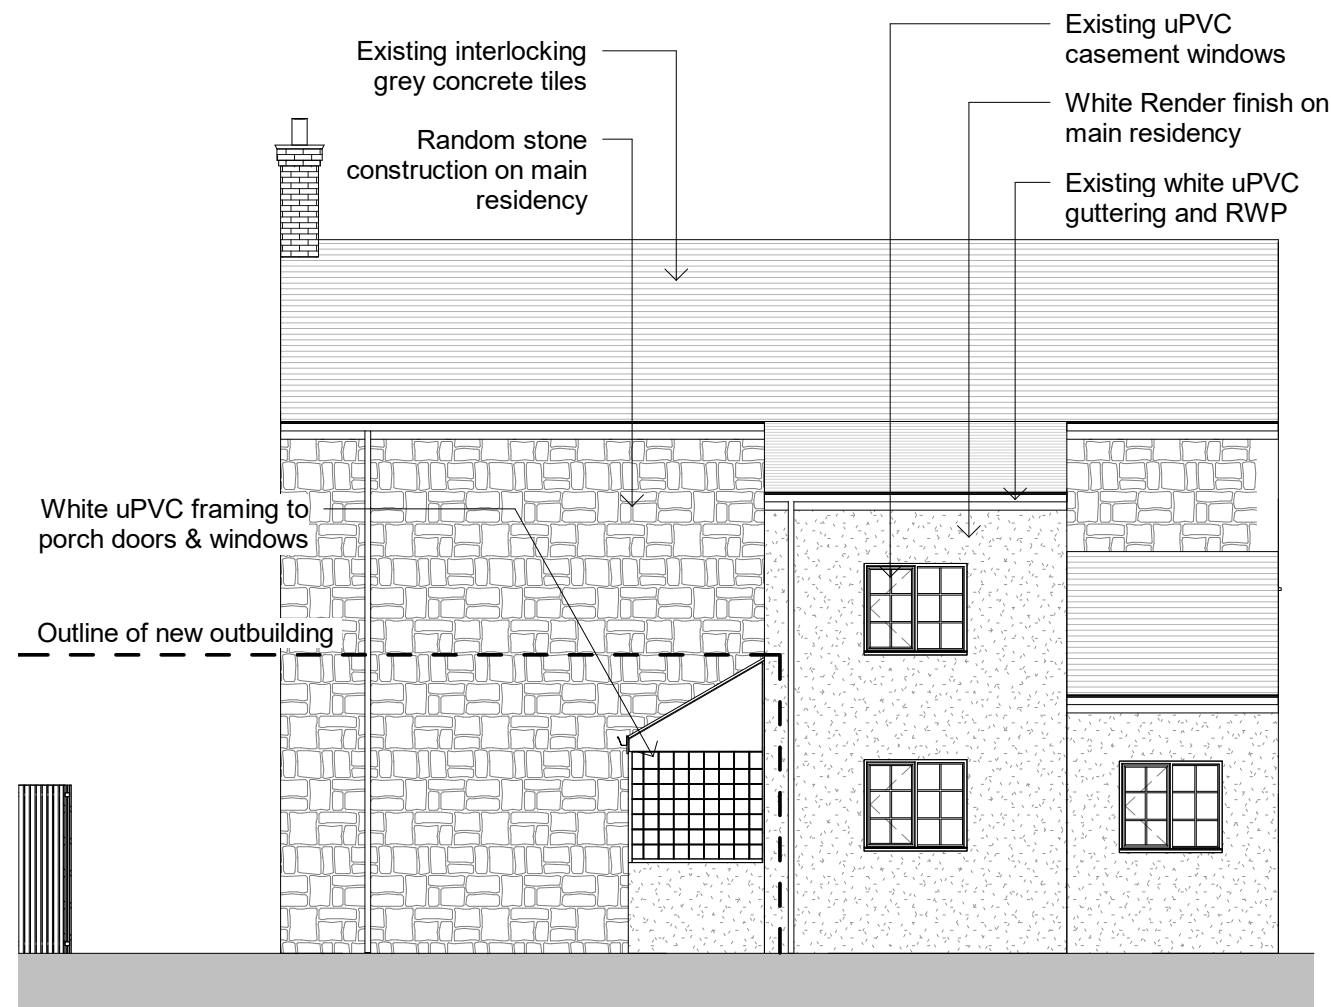

Proposed Elevation 4 - Main Residency (No Change)
1 : 100

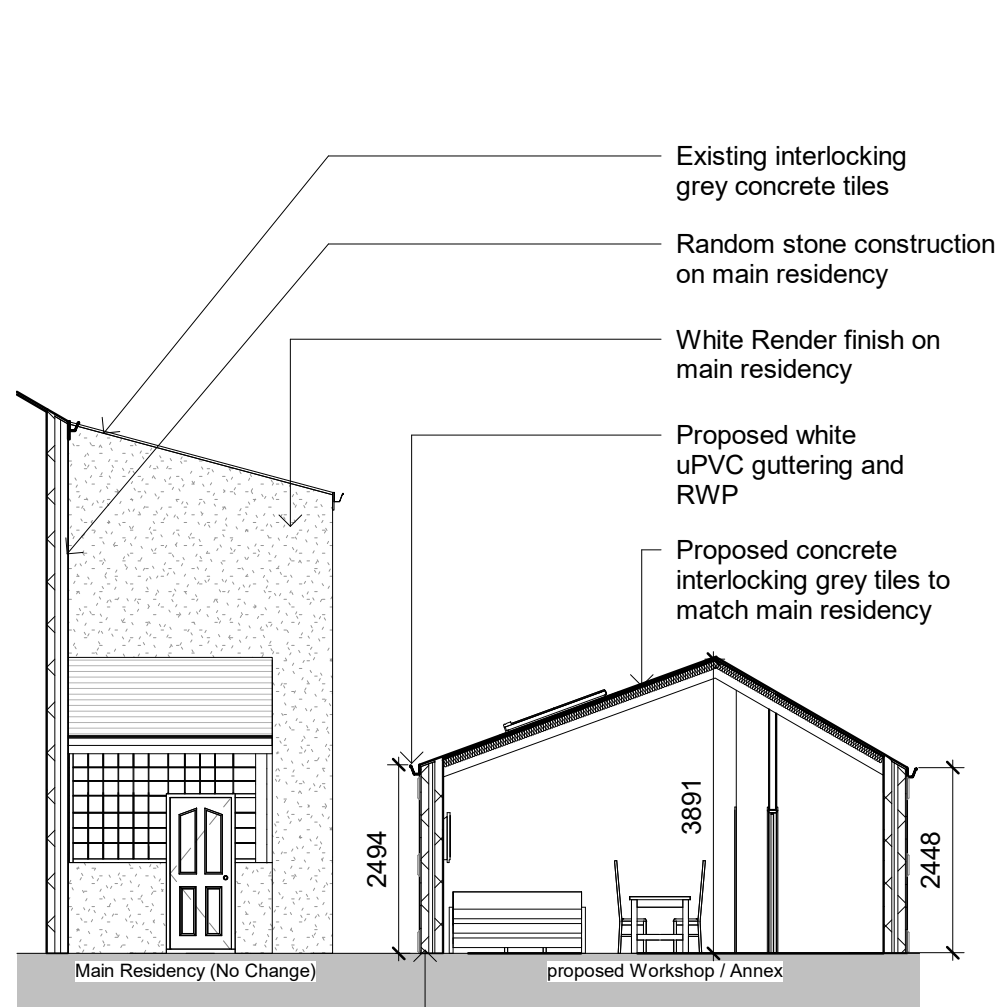

Proposed Section AA
1 : 100

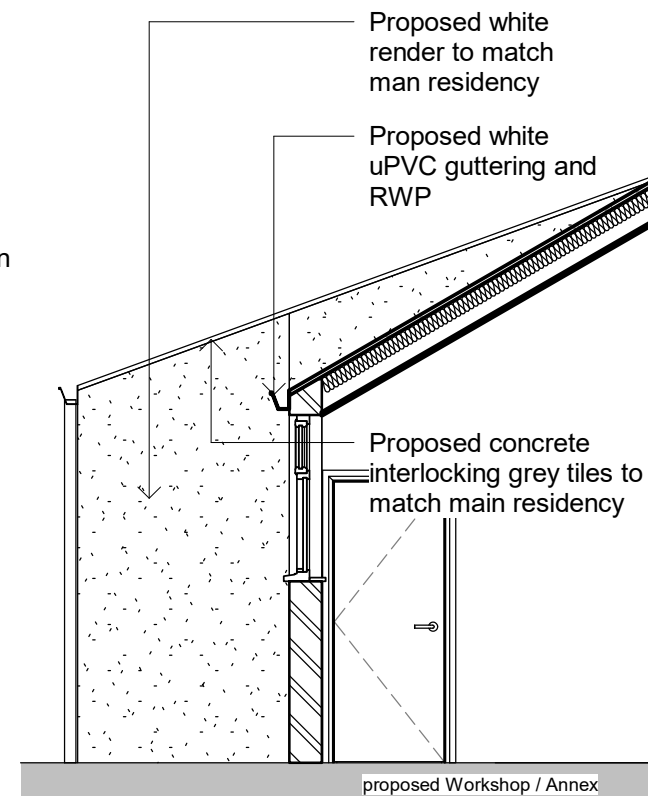

Proposed Elevation 5
1 : 50

PD1 ISSUED FOR PLANNING 05/03/21
PD2 ELEVATION 5 ADDED 25/03/21

CLIENT
GRAHAM CROWTHER

PROJECT
GRANGE VILLA FARM - WORKSHOP / FUTURE ANNEX

DRAWING TITLE
ELEVATIONS - PROPOSED

DRAWN BY	CHECKED BY	SCALE @ A3	DWG. NO.
AUTHOR	CHECKER	AS INDICATED	A106

REVISION
PD2