


EXISTING FLANK ELEVATION



EXISTING FRONT ELEVATION

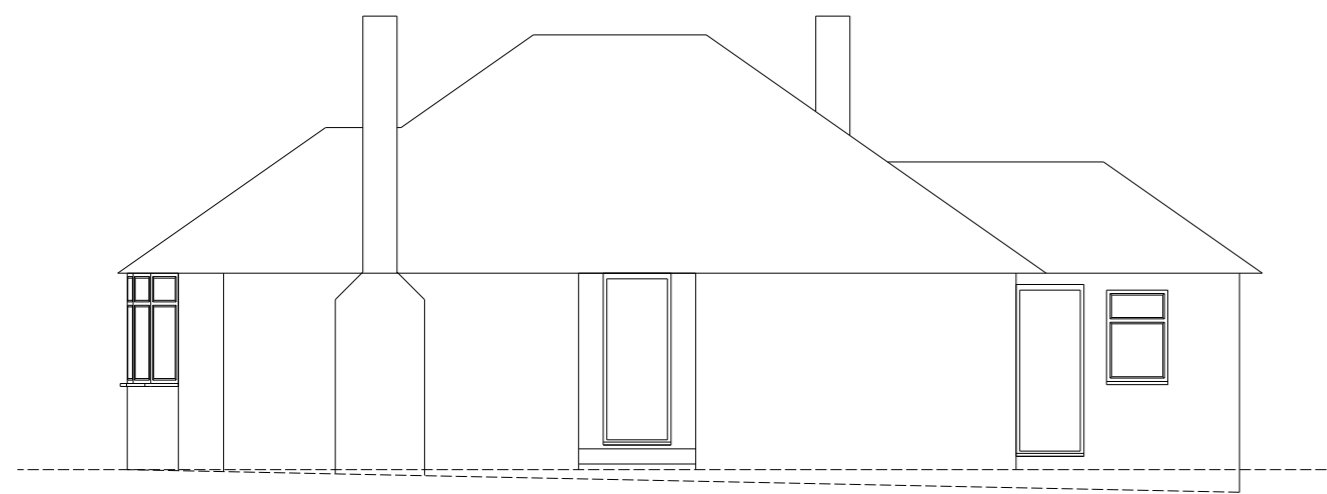

EXISTING FLANK ELEVATION
(GARAGE OMITTED FOR CLARITY)




EXISTING REAR ELEVATION

NOTES

1. DO NOT SCALE FROM THIS DRAWING, WORK TO FIGURED DIMENSIONS ONLY.
2. ALL DIMENSIONS TO BE CHECKED ON SITE. ANY ERRORS OR OMISSIONS TO BE REFERRED TO BECKER DESIGN PRIOR TO COMMENCEMENT OF WORKS.
3. THIS DRAWING IS TO BE READ IN CONJUNCTION WITH ALL RELEVANT ARCHITECTS, SERVICES, ENGINEERS DRAWINGS & SPECIFICATIONS.
4. THIS DRAWING IS THE PROPERTY OF BECKER DESIGN & PLANNING. IT MUST NOT BE COPIED, REPRODUCED OR OTHERWISE USED WITHOUT PRIOR CONSENT.

10/03/2021 - REV A: Ground level; revised roofs & dormers /SM

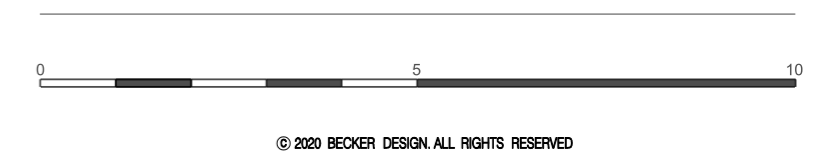

© 2020 BECKER DESIGN. ALL RIGHTS RESERVED



BECKER DESIGN
& Partners

+44 (0)1276 537272
sm@beckerdesign.co.uk
www.beckerdesign.co.uk



ARCHITECTURE - PLANNING - DESIGN

PROJECT

5 JUNCTION ROAD
LIGHTWATER

PROPOSED PLANS & ELEVATIONS

CLIENT

KAPUR

SCALE	DRAWN BY	DATE
1:100 @ A2	SR	JULY 2020
PROJECT No.	DRAWING NO.	REVISION
BD21015	PL003	A

STATUS

PLANNING