



Notes:

This document is the property of David Trundley Design Services Ltd and may not be reused, loaned or copied in part or in whole without written permission © 2020

All dimensions are in millimetres unless stated otherwise.

It is recommended that information is not scaled off this drawing.

This drawing should be read in conjunction with all other relevant information, specifications & schedules.

If this drawing is received electronically it is the recipient's responsibility to print the document at the correct scale.

All dimensions to be checked on site prior to commencing work and any discrepancies to be advised immediately.


CONSTRUCTION (Design & Management) REGULATIONS 2015: David Trundley Design Services Ltd are employed as 'Designer' and will provide information to those responsible for the 'Principal Designer' and to the client.

David Trundley Design Services Ltd are responsible for the 'Architectural' design of the elements included on this drawing only.

Architectural design has been carried out with due consideration for the safety during construction, occupation and maintenance of the finished structure.

The works contain no extraordinary hazards or risks that are not present during routine construction operations that would not readily be apparent to a competent contractor.

This information should be included as part or commencement of the Health and safety file for the project.

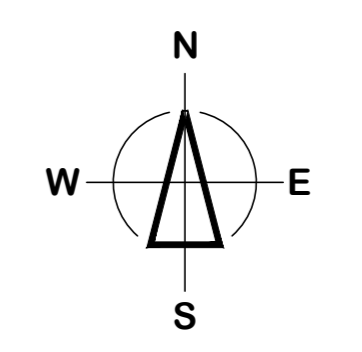

LUMINAIRE KEY

A	Thorn 96 100 157 AREA FLOOD 70W HST/E27/LI/220 WHI (STD) A compact high-performance discharge floodlight with IP65 optical and gear compartment, SC1 class, white die-cast aluminium body with Flat Glass enclosure. Galvanised steel strapping painted white. Luminaire is adjustable on a short stirrup fixed by a single bolt through a Ø21mm hole (2 additional Ø10mm holes at 100mm centres). Area flood 7 uses aluminium - texturebrite asymmetrical reflector and is supplied complete with 70W HST lamp (tapped 240V).
B	THORN "BASALT" 70w metal halide asymmetric floodlight luminaire c/w integral control gear and lamp. A black - powder coated aluminium, 1m high flange mounted bollard with IP54 optical and gear compartment, SC1 class. Louvre in aluminium protected by a clear polycarbonate bowl. Head secured to post by a triangular headed bolt in recess. Complete with gear for 1 x 70W HSE lamp. Supplied with key.
C	Thorn 96 233 233 PIAZZA II L 70W 240V HST P PR RAL (STD) Large bodied Piazza II, a stylish, robust, wall mounted vandal resistant luminaire with 1 x 70W HST lamp and magnetic ballast. Rated IP64 with Class I electrical protection. Body in polycarbonate with an anthracite finish, prismatic polycarbonate diffuser, aluminium reflector. Built-in photocell.
+	AMPERA MINI 5119 - 24 LEDs 700mA NW Flat. Glass Extra Clear LAMP FLUX (klm) = 5.06 MAINTENANCE FACTOR = 0.74 4m high

LIGHT PLOT KEY

ALL LIGHTING LEVELS INDICATED IN 'LUX'

80 LUX
50 LUX
40 LUX
30 LUX
20 LUX
10 LUX
1 LUX

No.	Date	Amendment description
Revision:		
Drawing Status: PLANNING		
		Solihole Barn Ilington Road Tincey Hill Estate King's Lynn Norfolk PE34 4RY Tel: 01553 617700 Fax: 01553 617714
Design Title: CRANSWICK COUNTRY FOODS POULTRY CRANSWICK HOUSE OAKSMERE BUSINESS PARK YAXLEY, EYE IP23 8BW		
Drawing Title: EFFLUENT TREATMENT PLANT UPGRADE		
Drawing No: PROPOSED SITE PLAN		
Scale:	Date:	Drawn:
1:200 @A0	MARCH 2021	CLH
Drawing Number: 20-L49-PL010		
Checked by:	Drawn by:	Date:
	Nigel Jukes	02-03-2021

If this drawing is unsigned in the check box then the drawing is an unauthorised issue and should not be used for any purposes