


Existing Front Elevation




Existing Rear Elevation



Existing First Floor

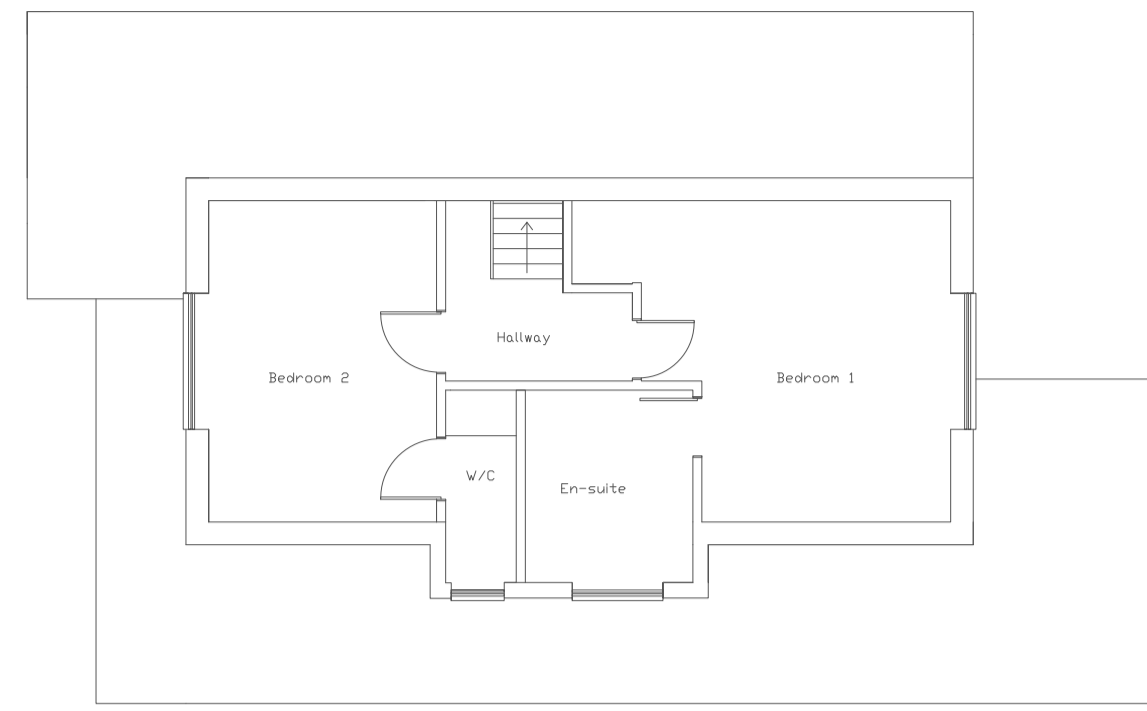


Proposed First Floor

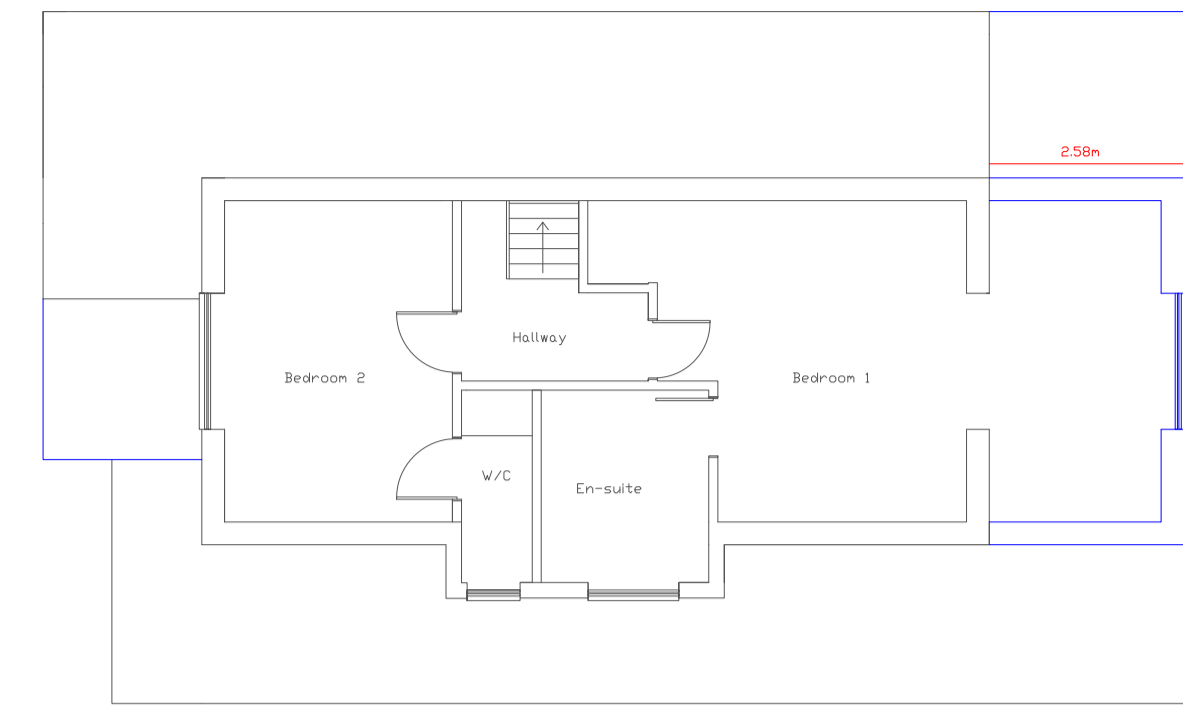


Proposed Front Elevation




Proposed Rear Elevation

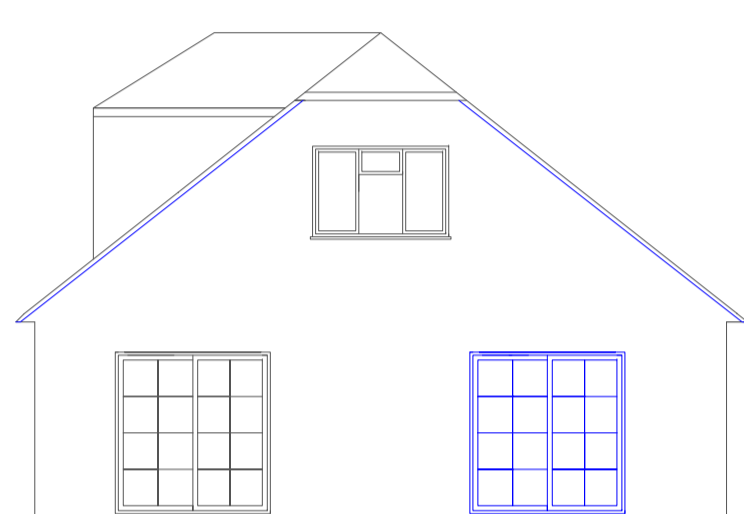


Existing Ground Floor

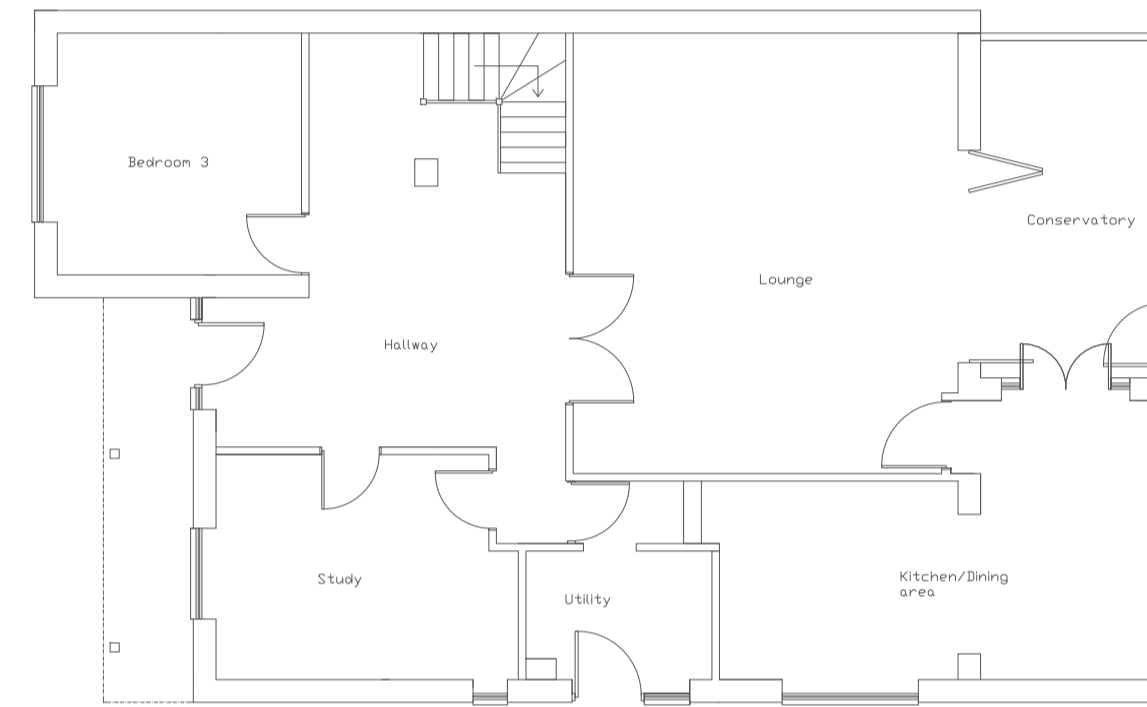


Proposed Ground Floor

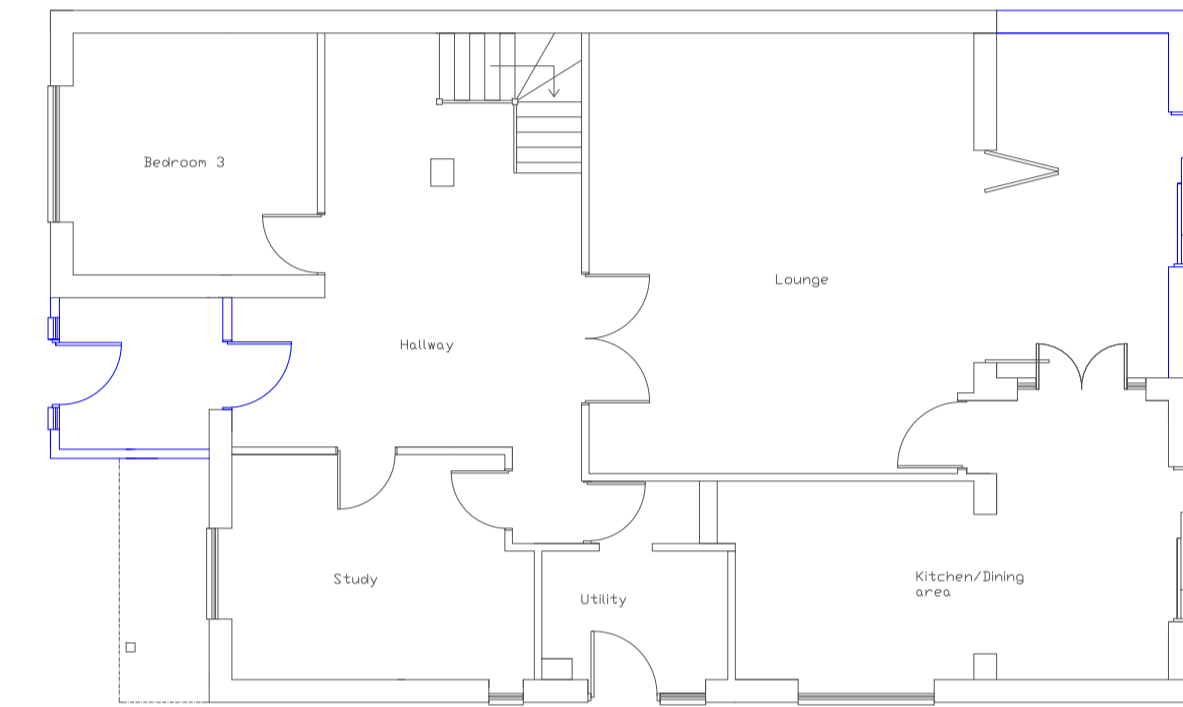


Existing Right Elevation

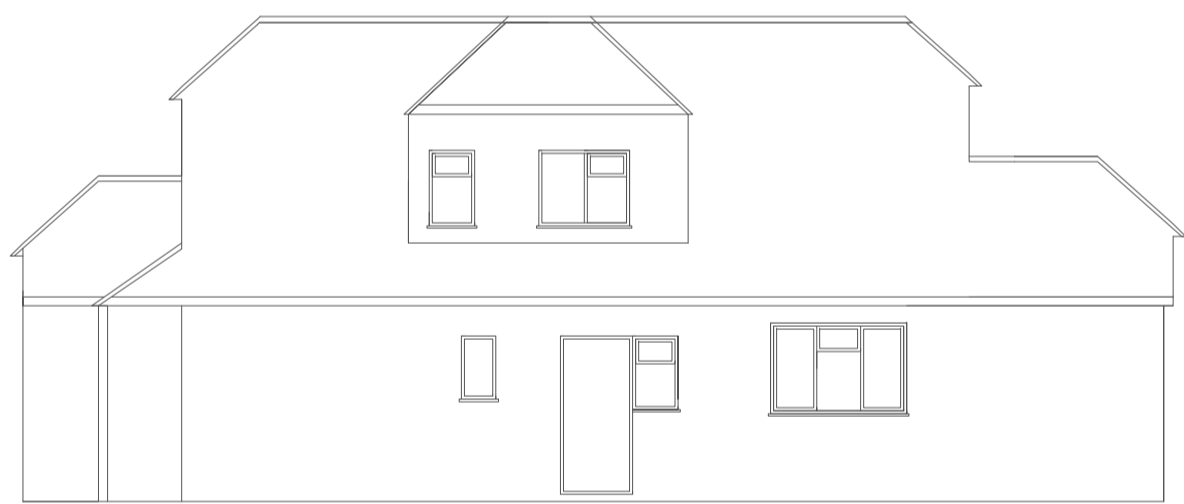

Existing Left Elevation

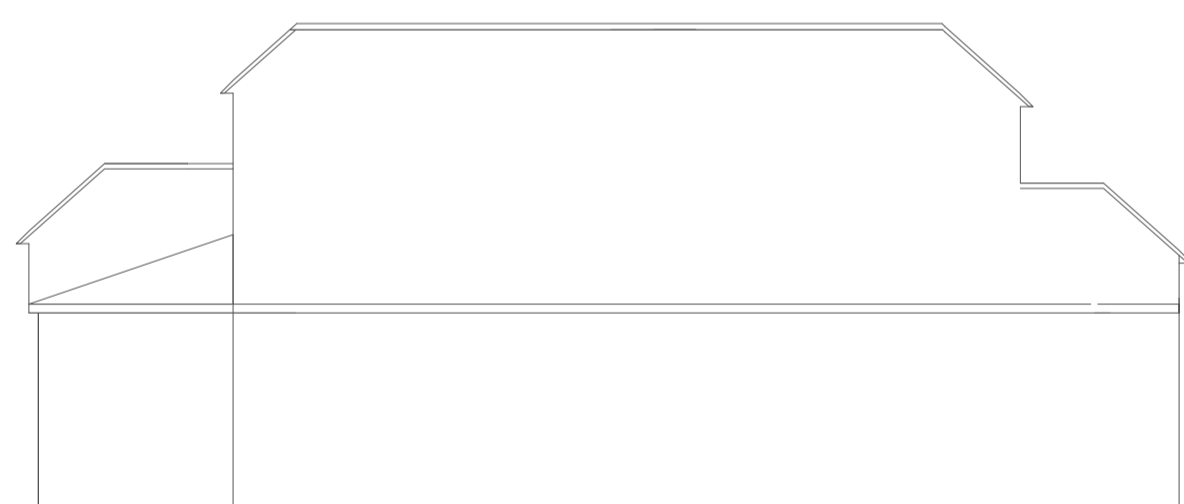

Proposed Right Elevation

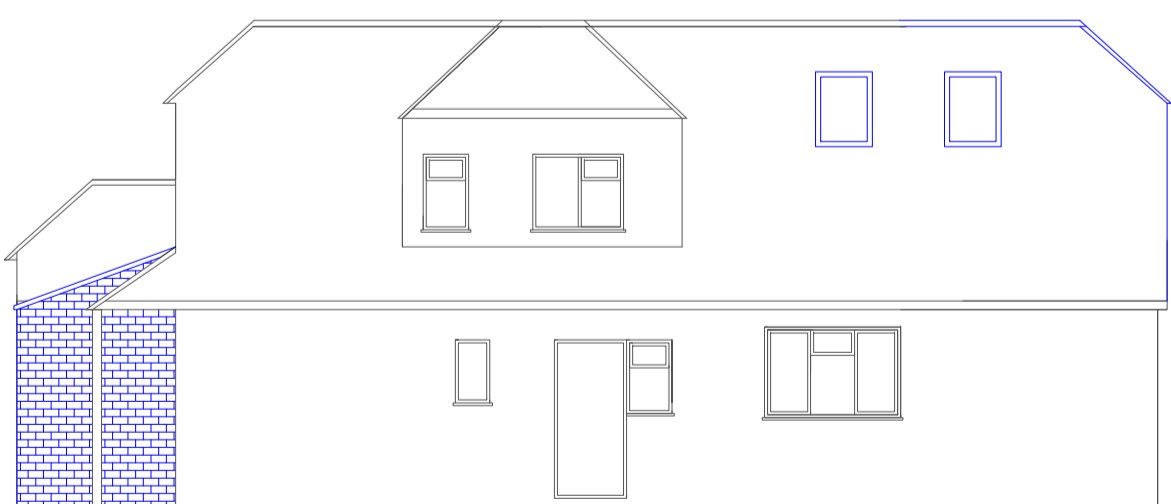

Proposed Left Elevation



Porch roof finishes at same height as existing canopy roof but different angle but should still top in line from the front!

740m
980m



EvolutionBlue	
LAVINIA HOUSE, SCARBOROUGH DRIVE, MINSTER ON SEA, ISLE OF SHEPPEY, KENT, ME12 2LS OFFICE 01795 876210 MOBIL 07980114759	
CLIENT :	WORKS :
Drawing No. :	Date :
DESIGN PLAN BUILD	