



This drawing is to be read in conjunction with all related documents.  
 Do not scale from this drawing. All dimensions must be checked and verified on site before commencing any work or producing shop drawings. This office should be notified immediately of any discrepancy.  
 This drawing is copyright and the property of Walker Cunningham Architects.

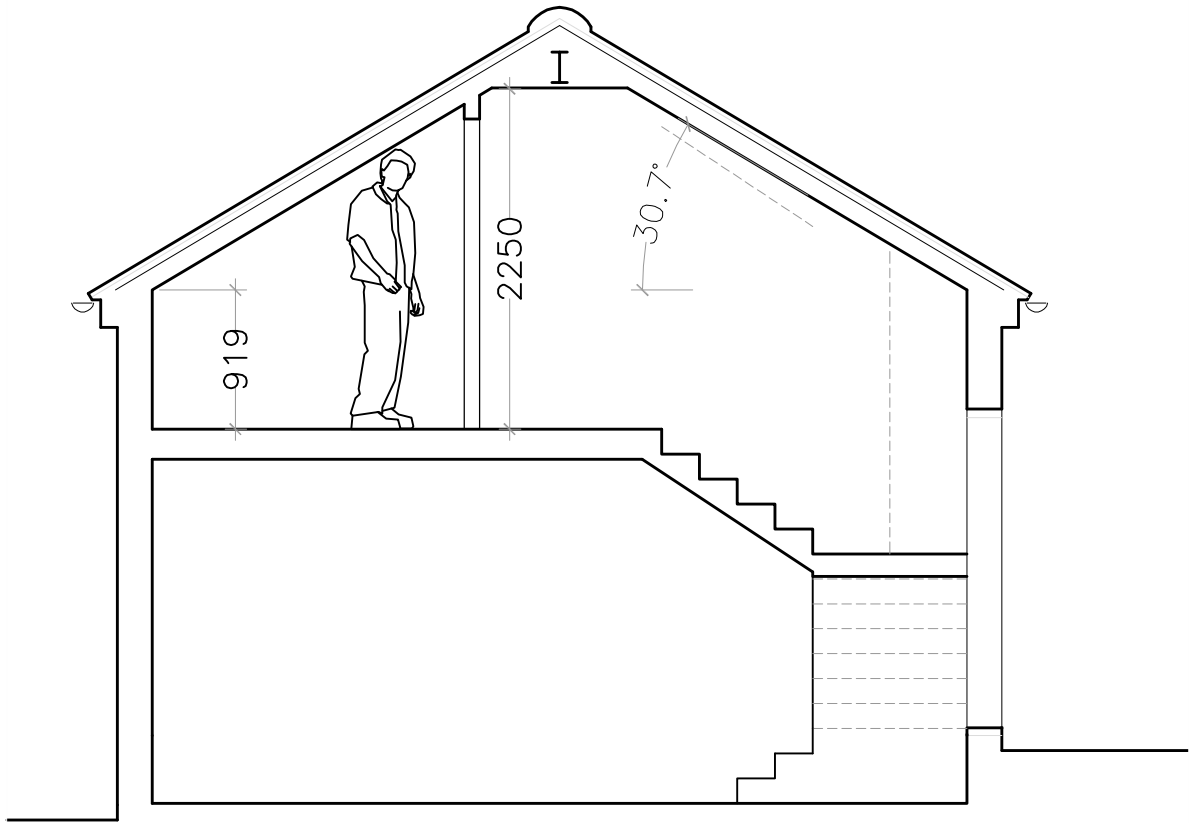

*Existing Cross Section*

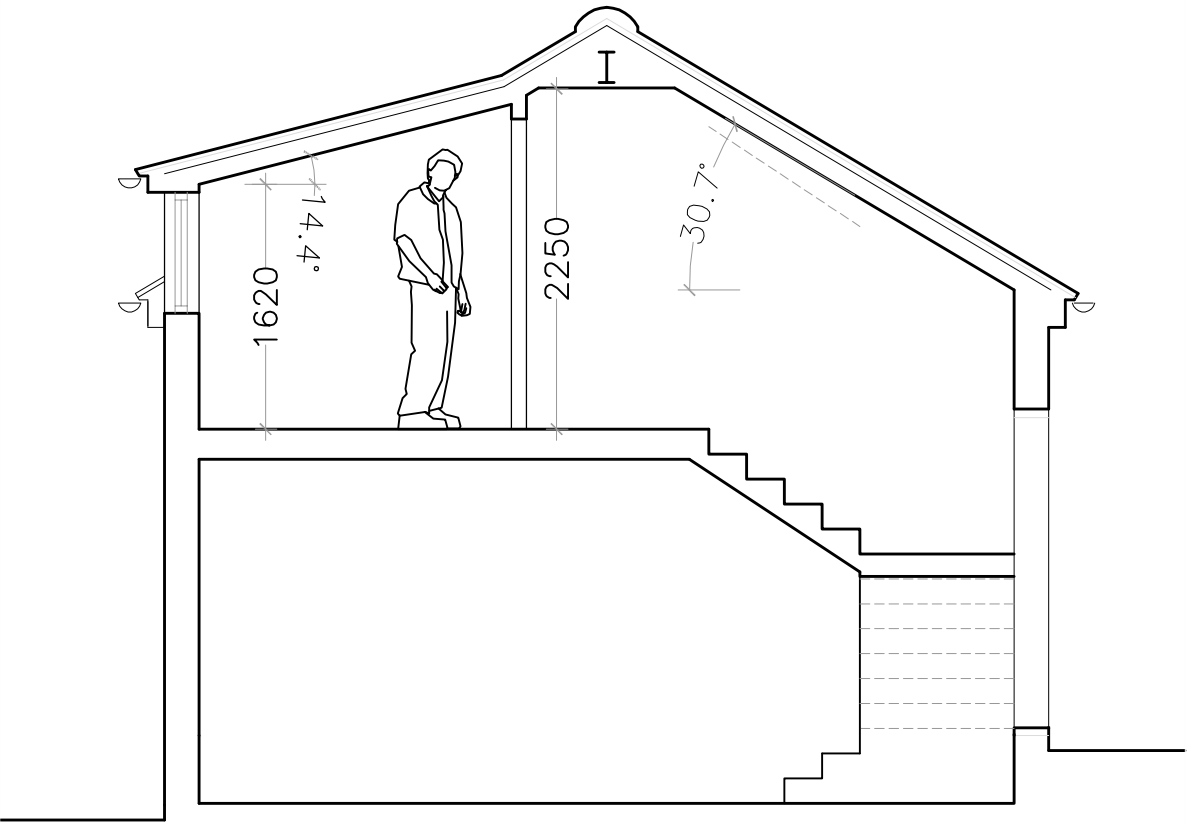

*Proposed Cross Section thro' dormer*

Rev -

**AS EXISTING & PROPOSED  
 SECTIONS  
 1:50 @ A3**

Project: Bole Field Farm  
 Client: DRC Construction  
 Dwg No: 524BF.P106  
 Date: 05/03/21 Rev: -



wcarchitects.co.uk  
 2 manor walk | cambridge | cb21 5bn  
 28 byron rd | sheffield | s7 1ry