

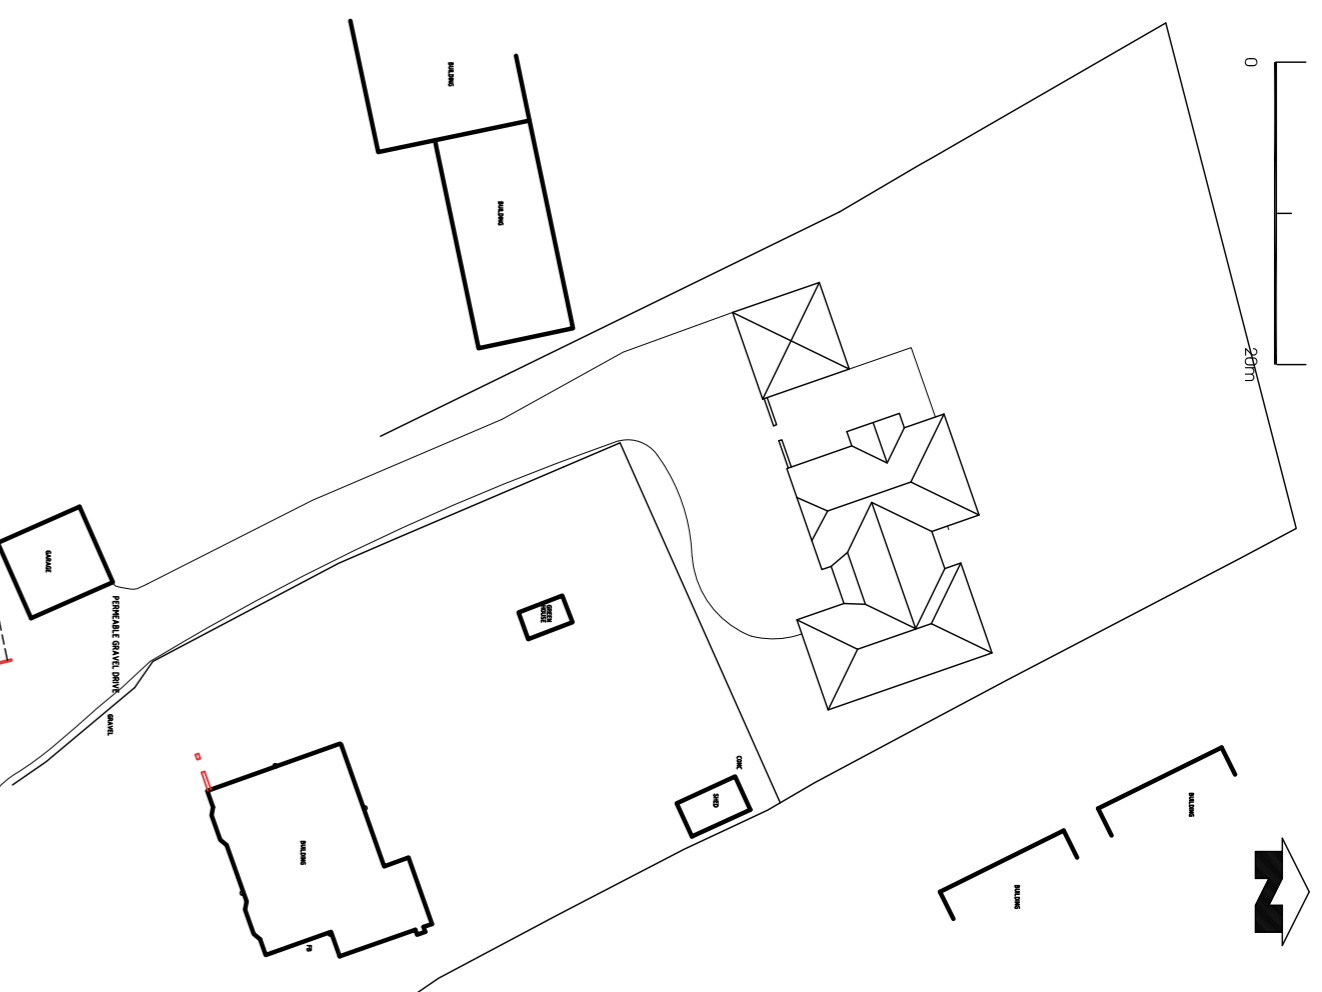


EXISTING SITE LOCATION PLAN 1:1250

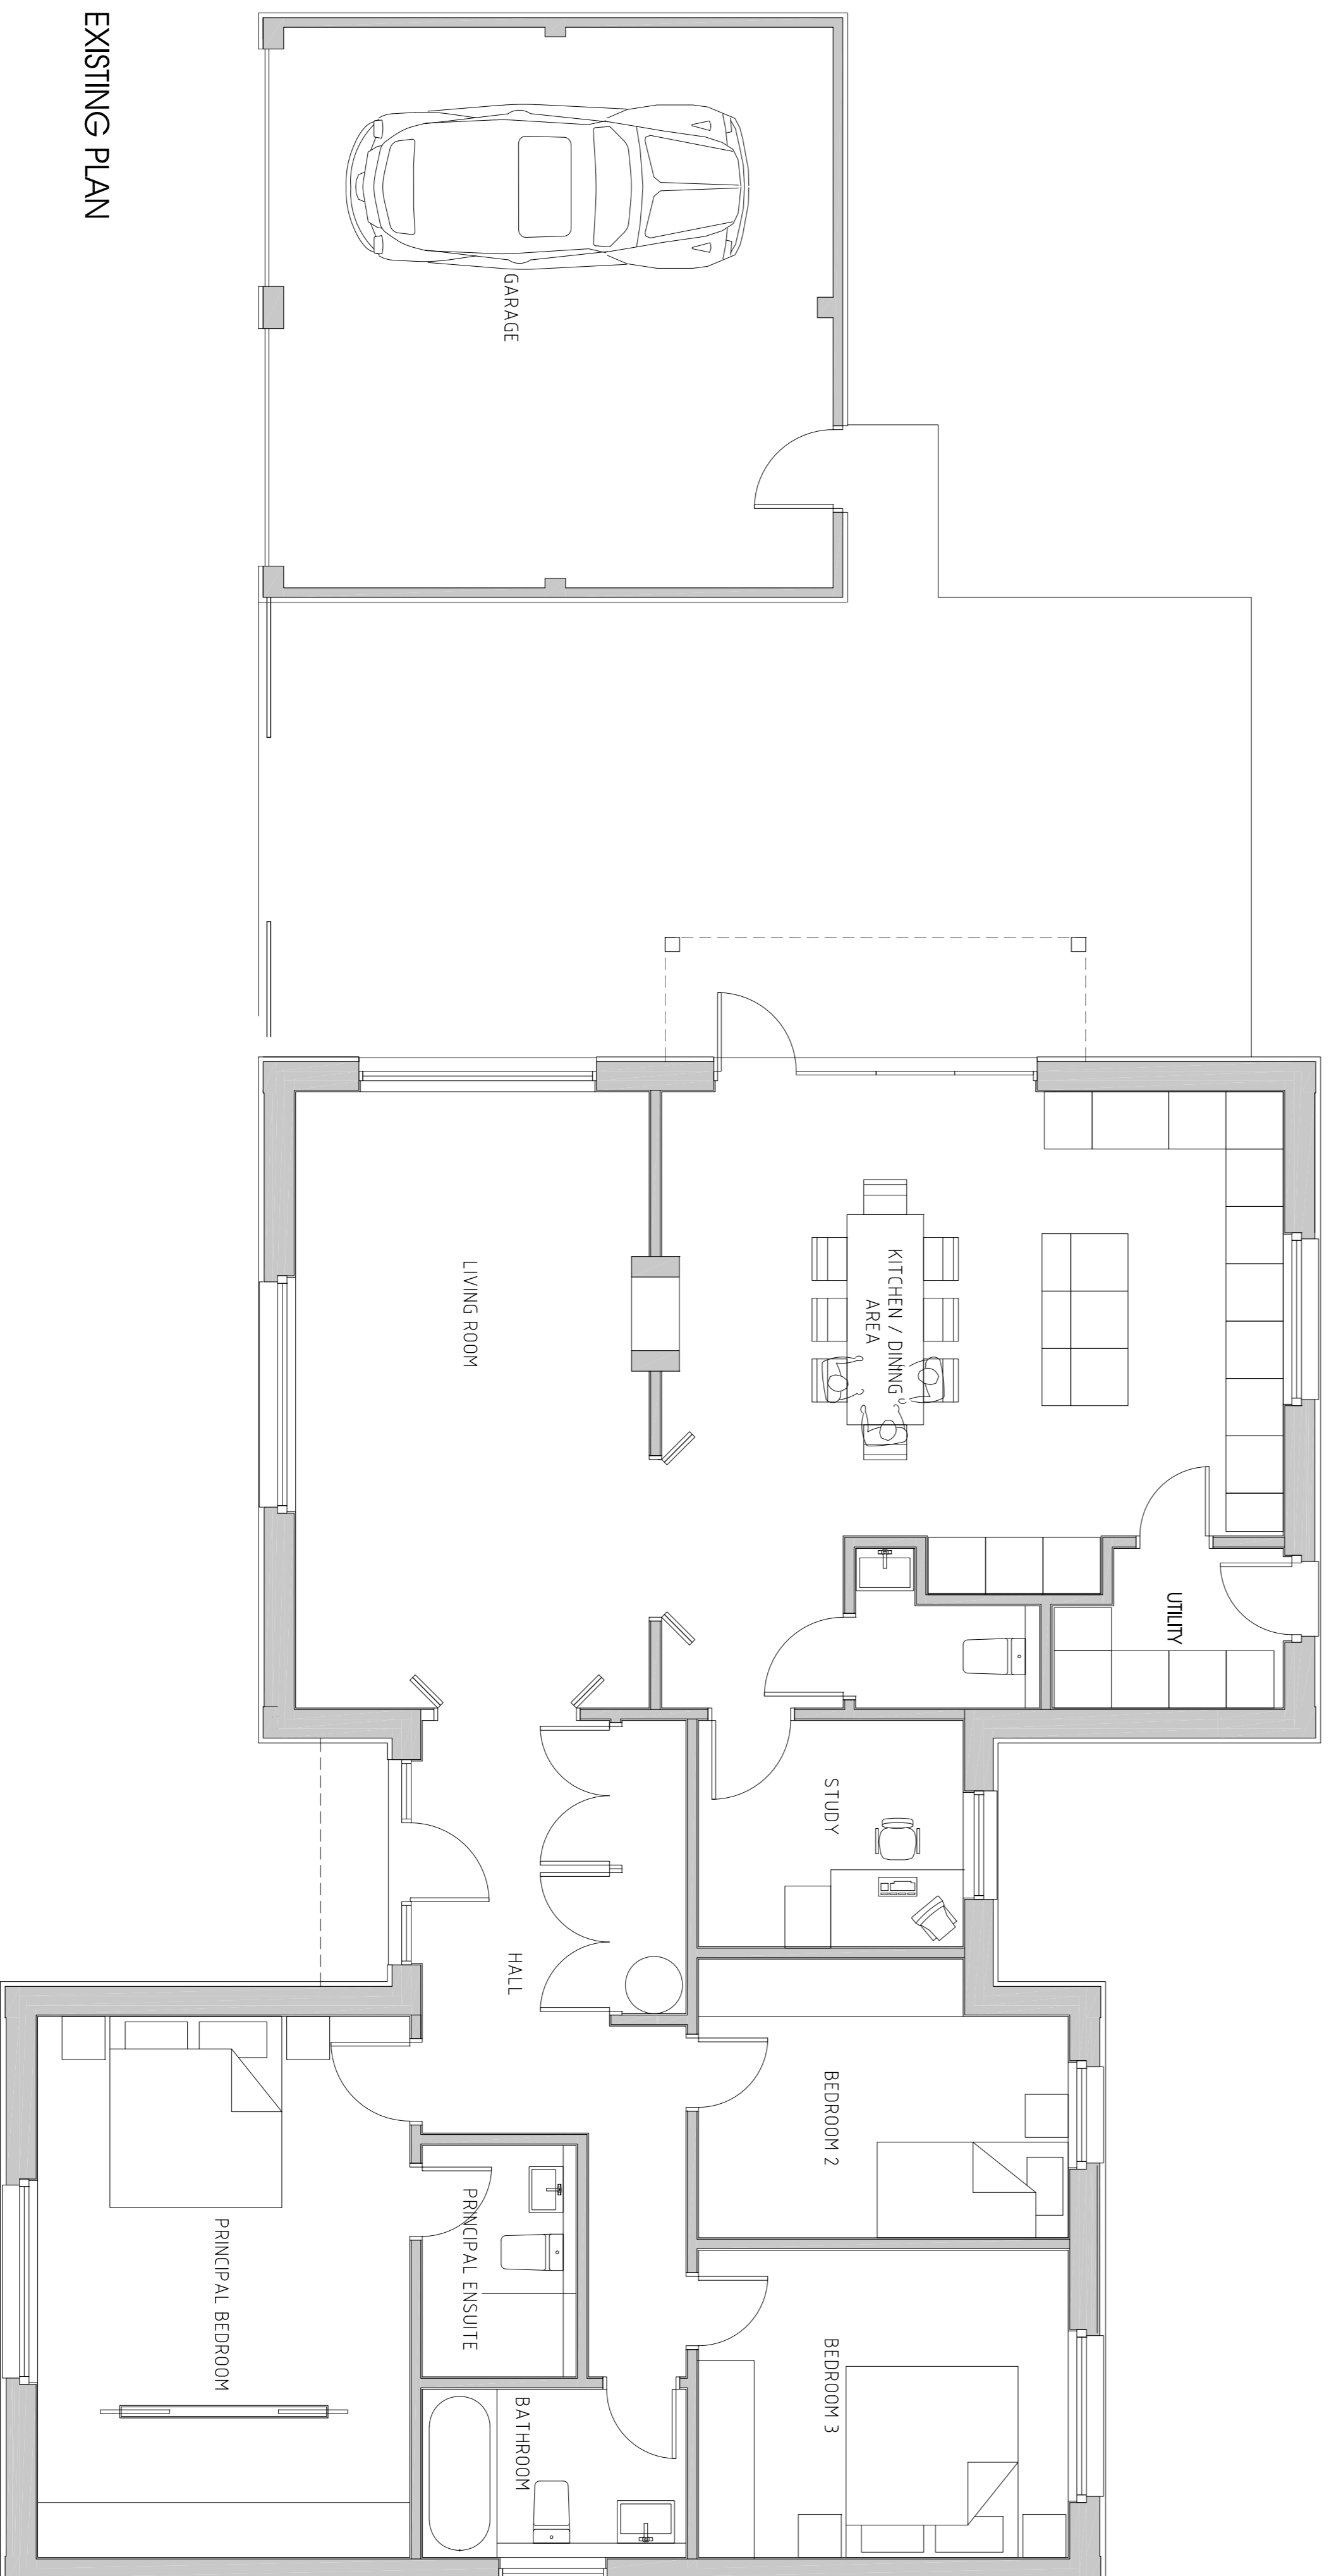

PROPOSED SITE BLOCK PLAN 1:500

EXISTING ELEVATIONS

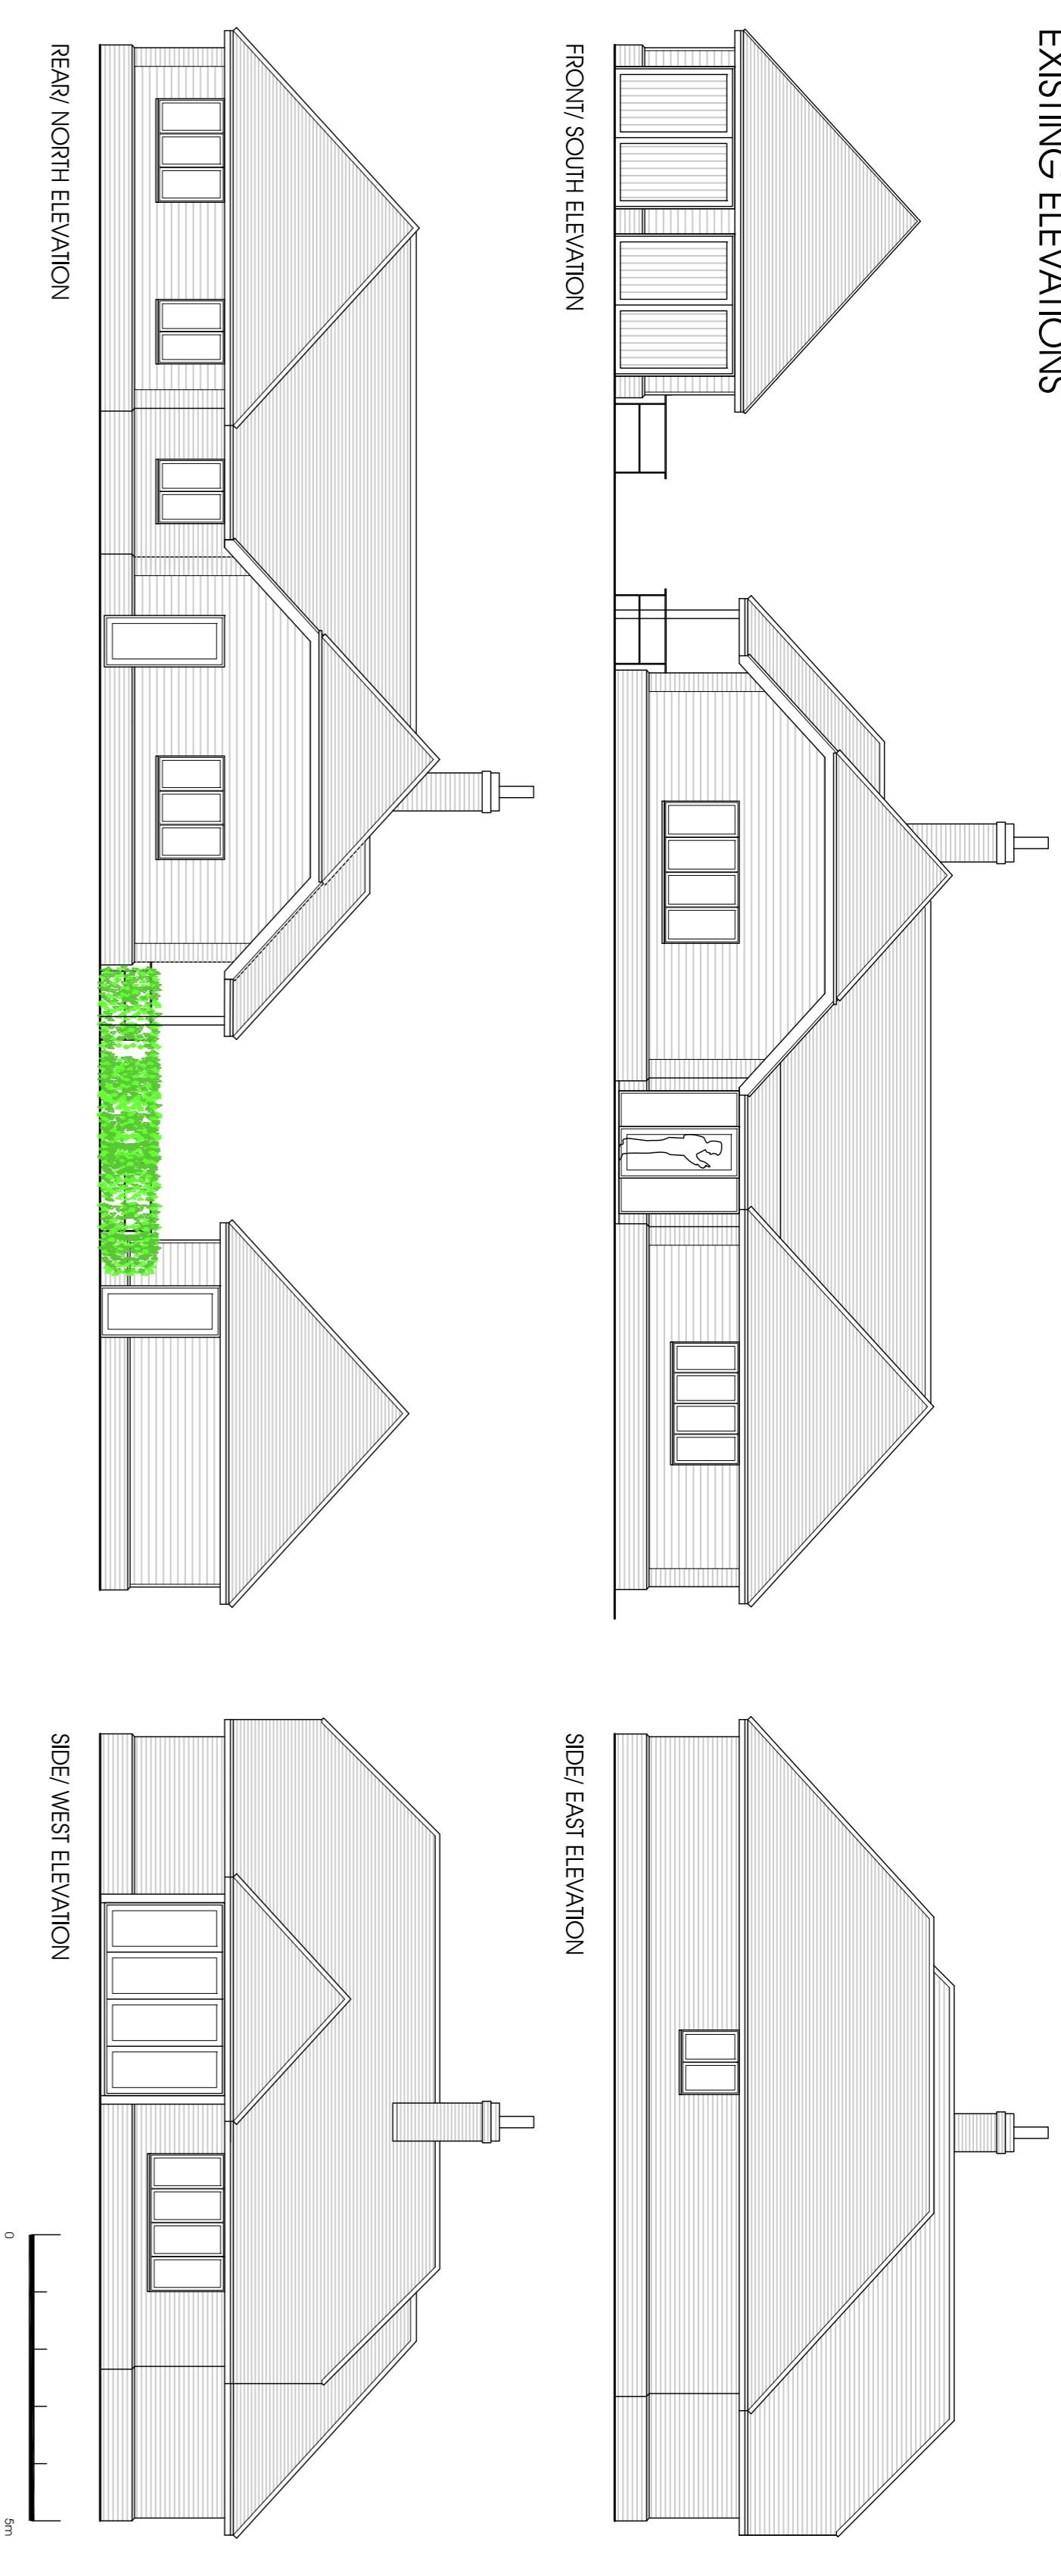

EXISTING PLAN

REV	DATE	DESCRIPTION
AD	21/03	Architects
30 ROBIN HOUSE, NEWCOURT ST, LONDON, NW8 7AD TEL: 020 7722 9558 www.angledesign.co.uk 11 CHARING CROSS, NORWICH NR2 4AX TEL: 01 603 666576 mail@angledesign.co.uk JOB TITLE: AMBERWOOD/HEATH LOKE PORINGLAND NR14 7JU CLIENT: RS & PM BALMFORTH DWS STAGE: PLANNING DWG TITLE: EXISTING DRAWINGS SCALE: VARIES @ A1 DATE: MAR 21 DRAWING NO: NS-4538-100 REV:		
DO NOT SCALE		