


# PLANNING

© Copyright

NOTES:  
 THIS DRAWING, IDEAS AND CONCEPTS ARE COPYRIGHT OF THE JOHNSON AND JOHNSON DESIGN PARTNERSHIP LTD AND NOT TO BE REPRODUCED EXCEPT BY WRITTEN PERMISSION.  
 ALL DIMENSIONS TO BE CHECKED ON SITE AND ANY DISCREPANCIES AND ADJUSTMENTS TO BE NOTED AND PASSES TO THE CA FOR FURTHER INSTRUCTIONS.  
 DO NOT SCALE DRAWING, IF IN DOUBT ASK.

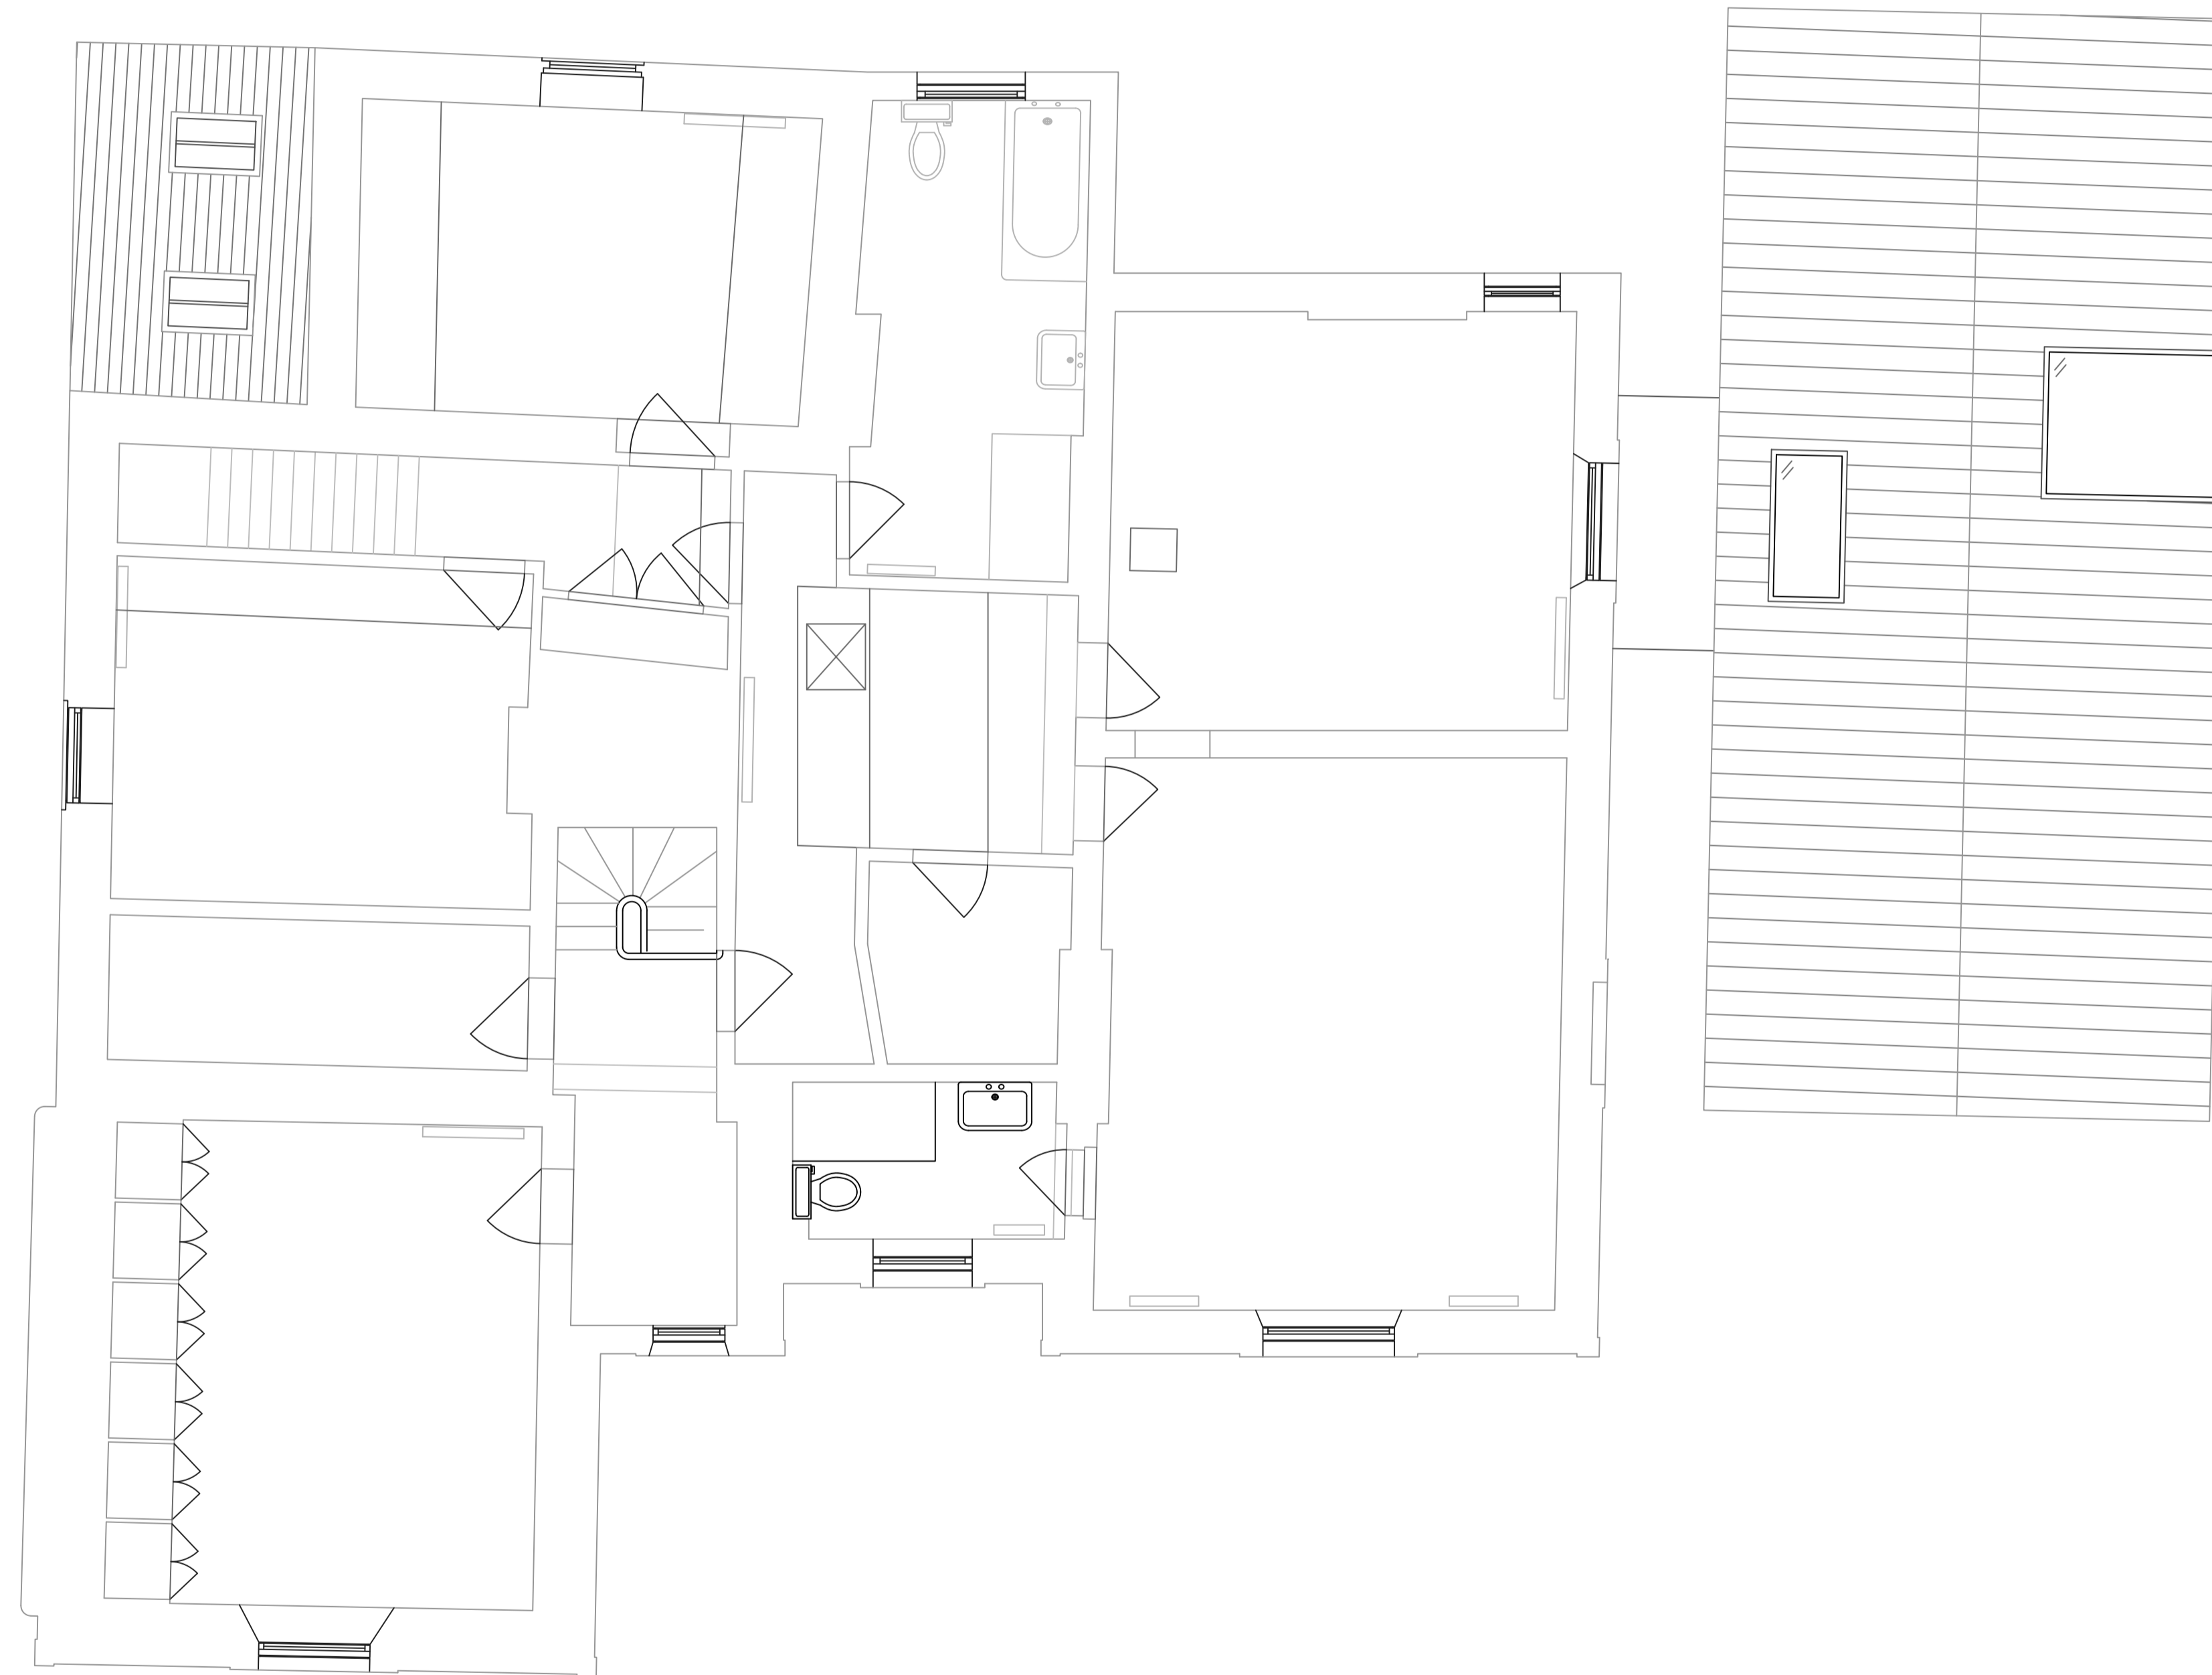

PROPOSED FIRST FLOOR

Rev	Details	Date
-----	---------	------



Johnson House Station Lane Bridgnorth Shropshire WV16 5DP	Hamilton House Mabledon Place Bloomsbury LONDON WC1H 9BD
---	--

client: STEVEN CAPPS

project: THE OLD RECTORY

Scale: 1:50 @ A1	Drawn by: PP	Checked by: MS	Drawing No. PL_1007
------------------	--------------	----------------	---------------------

Drawing Title: Proposed Plans	Drawing Revision: -
-------------------------------	---------------------