




Proposed Front Elevation - 1:100



Proposed Side Elevation - 1:100

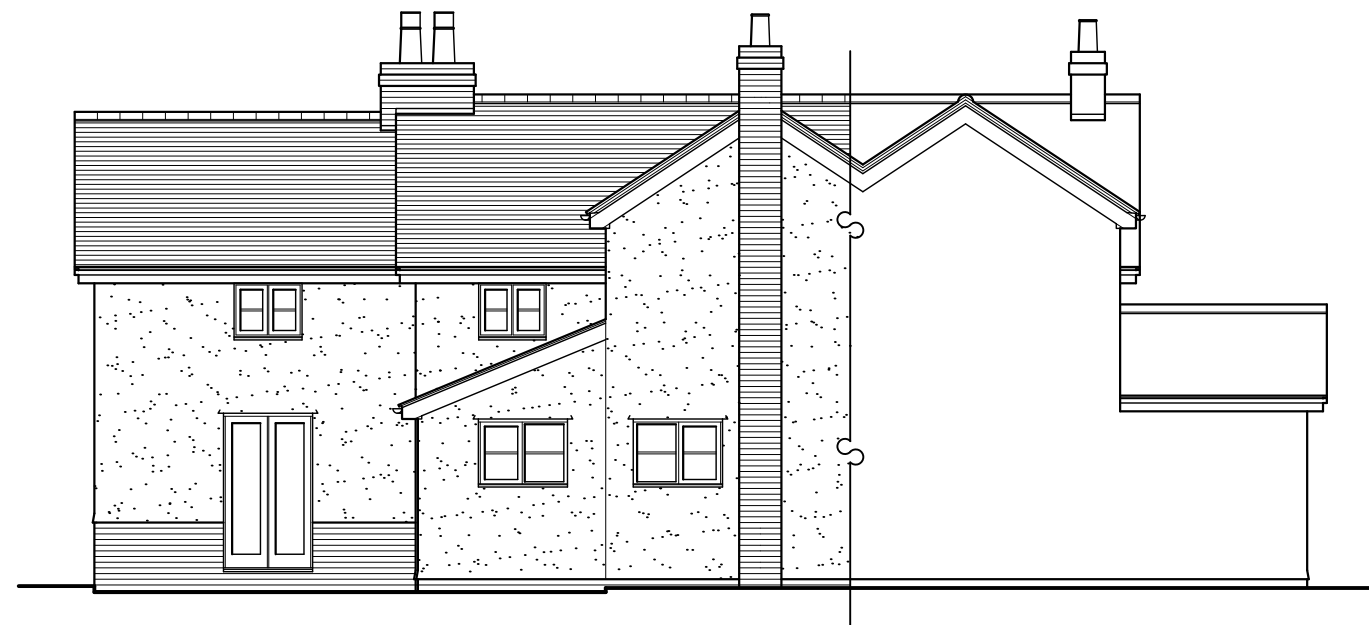

Proposed Part Rear Elevation - 1:100

Schedule of Finishes

- Walls - To be surfaced in matching smooth finished render over brickwork plinth.
- Joinery - To be purpose made with white finish to match existing.
- Roof - Roof slopes to be surfaced in matching plain tiles with slates to lean-to.

Scale @ 1:100

Andrew Stevenson Associates
ARCHITECTURAL & BUILDING SURVEYING SERVICES

CLIENT
MR & MRS SAUNDERS
PROJECT TITLE
PROPOSED WORKS @ THE OLD STAMP HOUSE,

LAVENHAM RD, ACTON, SUDBURY, SUFFOLK, CO100BL
DRAWING TITLE

PROPOSED ELEVATIONS		
PROJECT No	DRAWING	REVISION
5701	09	
SCALE	DATE	DRAWN
1:100 @ A3	MAR '21	KW

BIGODS HALL, BIGODS LANE, GREAT DUNMOW, ESSEX, CM6 3BE
TEL: 01371 874807 EMAIL: design@asarics.co.uk