


Pebble dash to match existing

1500mm hg. (from decking)
timber fence

hedge on boundary cut back to
accommodate extension

1500

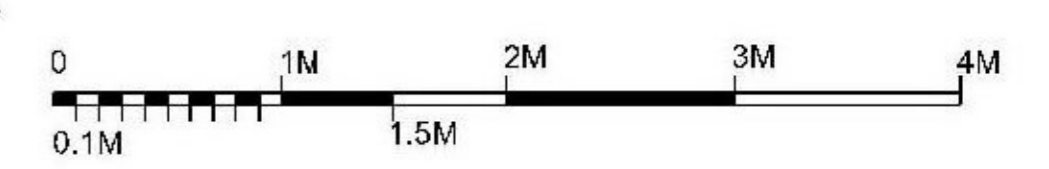

PL(157)015 PROPOSED SIDE ELEVATION rev
SCALE 1:50@A3

PLANNING APP.

MS RANDALL AND MR MACKENZIE
45 THORNCLIFFE GARDENS
STRATHBUNGO
G41 2DE

NOTES:

1. Do not scale from this drawing.
2. All dimensions to be site sized.
3. Any drawing errors to be the attention of the Architect.
4. Structural Engineer's drawings to take precedence for all structural information.

REV	DATE	REASON

KAREN MOIR ARCHITECTS