

window made narrower by 270mm

timber steps and deck with metal balustrade

extension  
bifolding doors  
1500mm hg. (from decking) timber fence  
1800mm fence  
500mm wd. x 500mm hg. planter  
hedge on boundary cut back to accommodate extension  
1100mm hg. metal balustrade


ceiling line continued from existing extension  
rooflight rooflight

new beam  
shower  
pantry tall fridge c/b

low level

drawers

extension

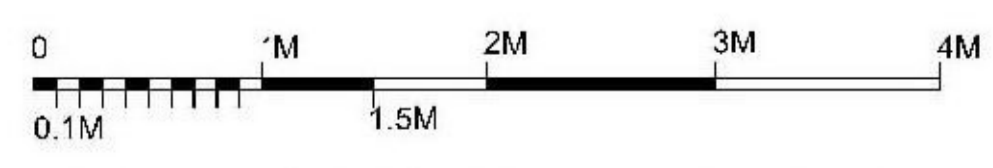

PL(157)010 PROPOSED GROUND FLOOR PLAN rev  
SCALE 1:50@A3

# PLANNING APP.

MS RANDALL AND MR MACKENZIE  
45 THORNCLIFFE GARDENS  
STRATHBUNGO  
G41 2DE

**NOTES.**  
1. Do not scale from this drawing.  
2. All dimensions to be site sized.  
3. Any drawing errors to be the attention of the Architect.  
4. Structural Engineer's drawings to take precedence for all structural information.

REV	DATE	REASON

KAREN MOIR ARCHITECTS