


Notes


1. This drawing has been prepared in accordance with the scope of RPS's appointment with its client and is subject to the terms and conditions of that appointment. RPS accepts no liability for any use of this document other than by its client and only for the purposes for which it was prepared and provided.
2. If received electronically it is the recipients responsibility to print to correct scale. Only written dimensions should be used.
3. This drawing should be read in conjunction with all other relevant drawings and specifications.

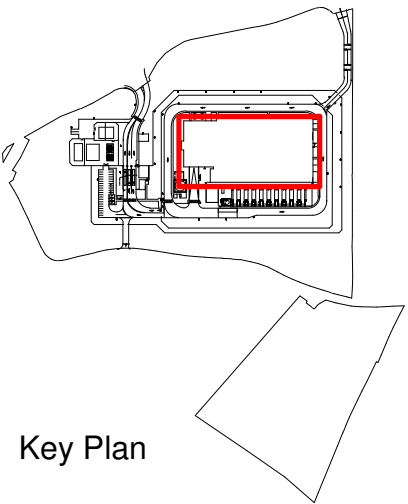

Key Plan

1 2 3 4 5 6 7 8 9 10 11 12 13 14 15 16 17 18 19 20 21 22 23 24 26 27 28

5385 4980 6720 4300 4300 5850 2850 2900 5370 5270 5030 5030 5030 5750 5750 5030 5030 5750 5750 5030 5030 5750 5750 10060 5030 3400

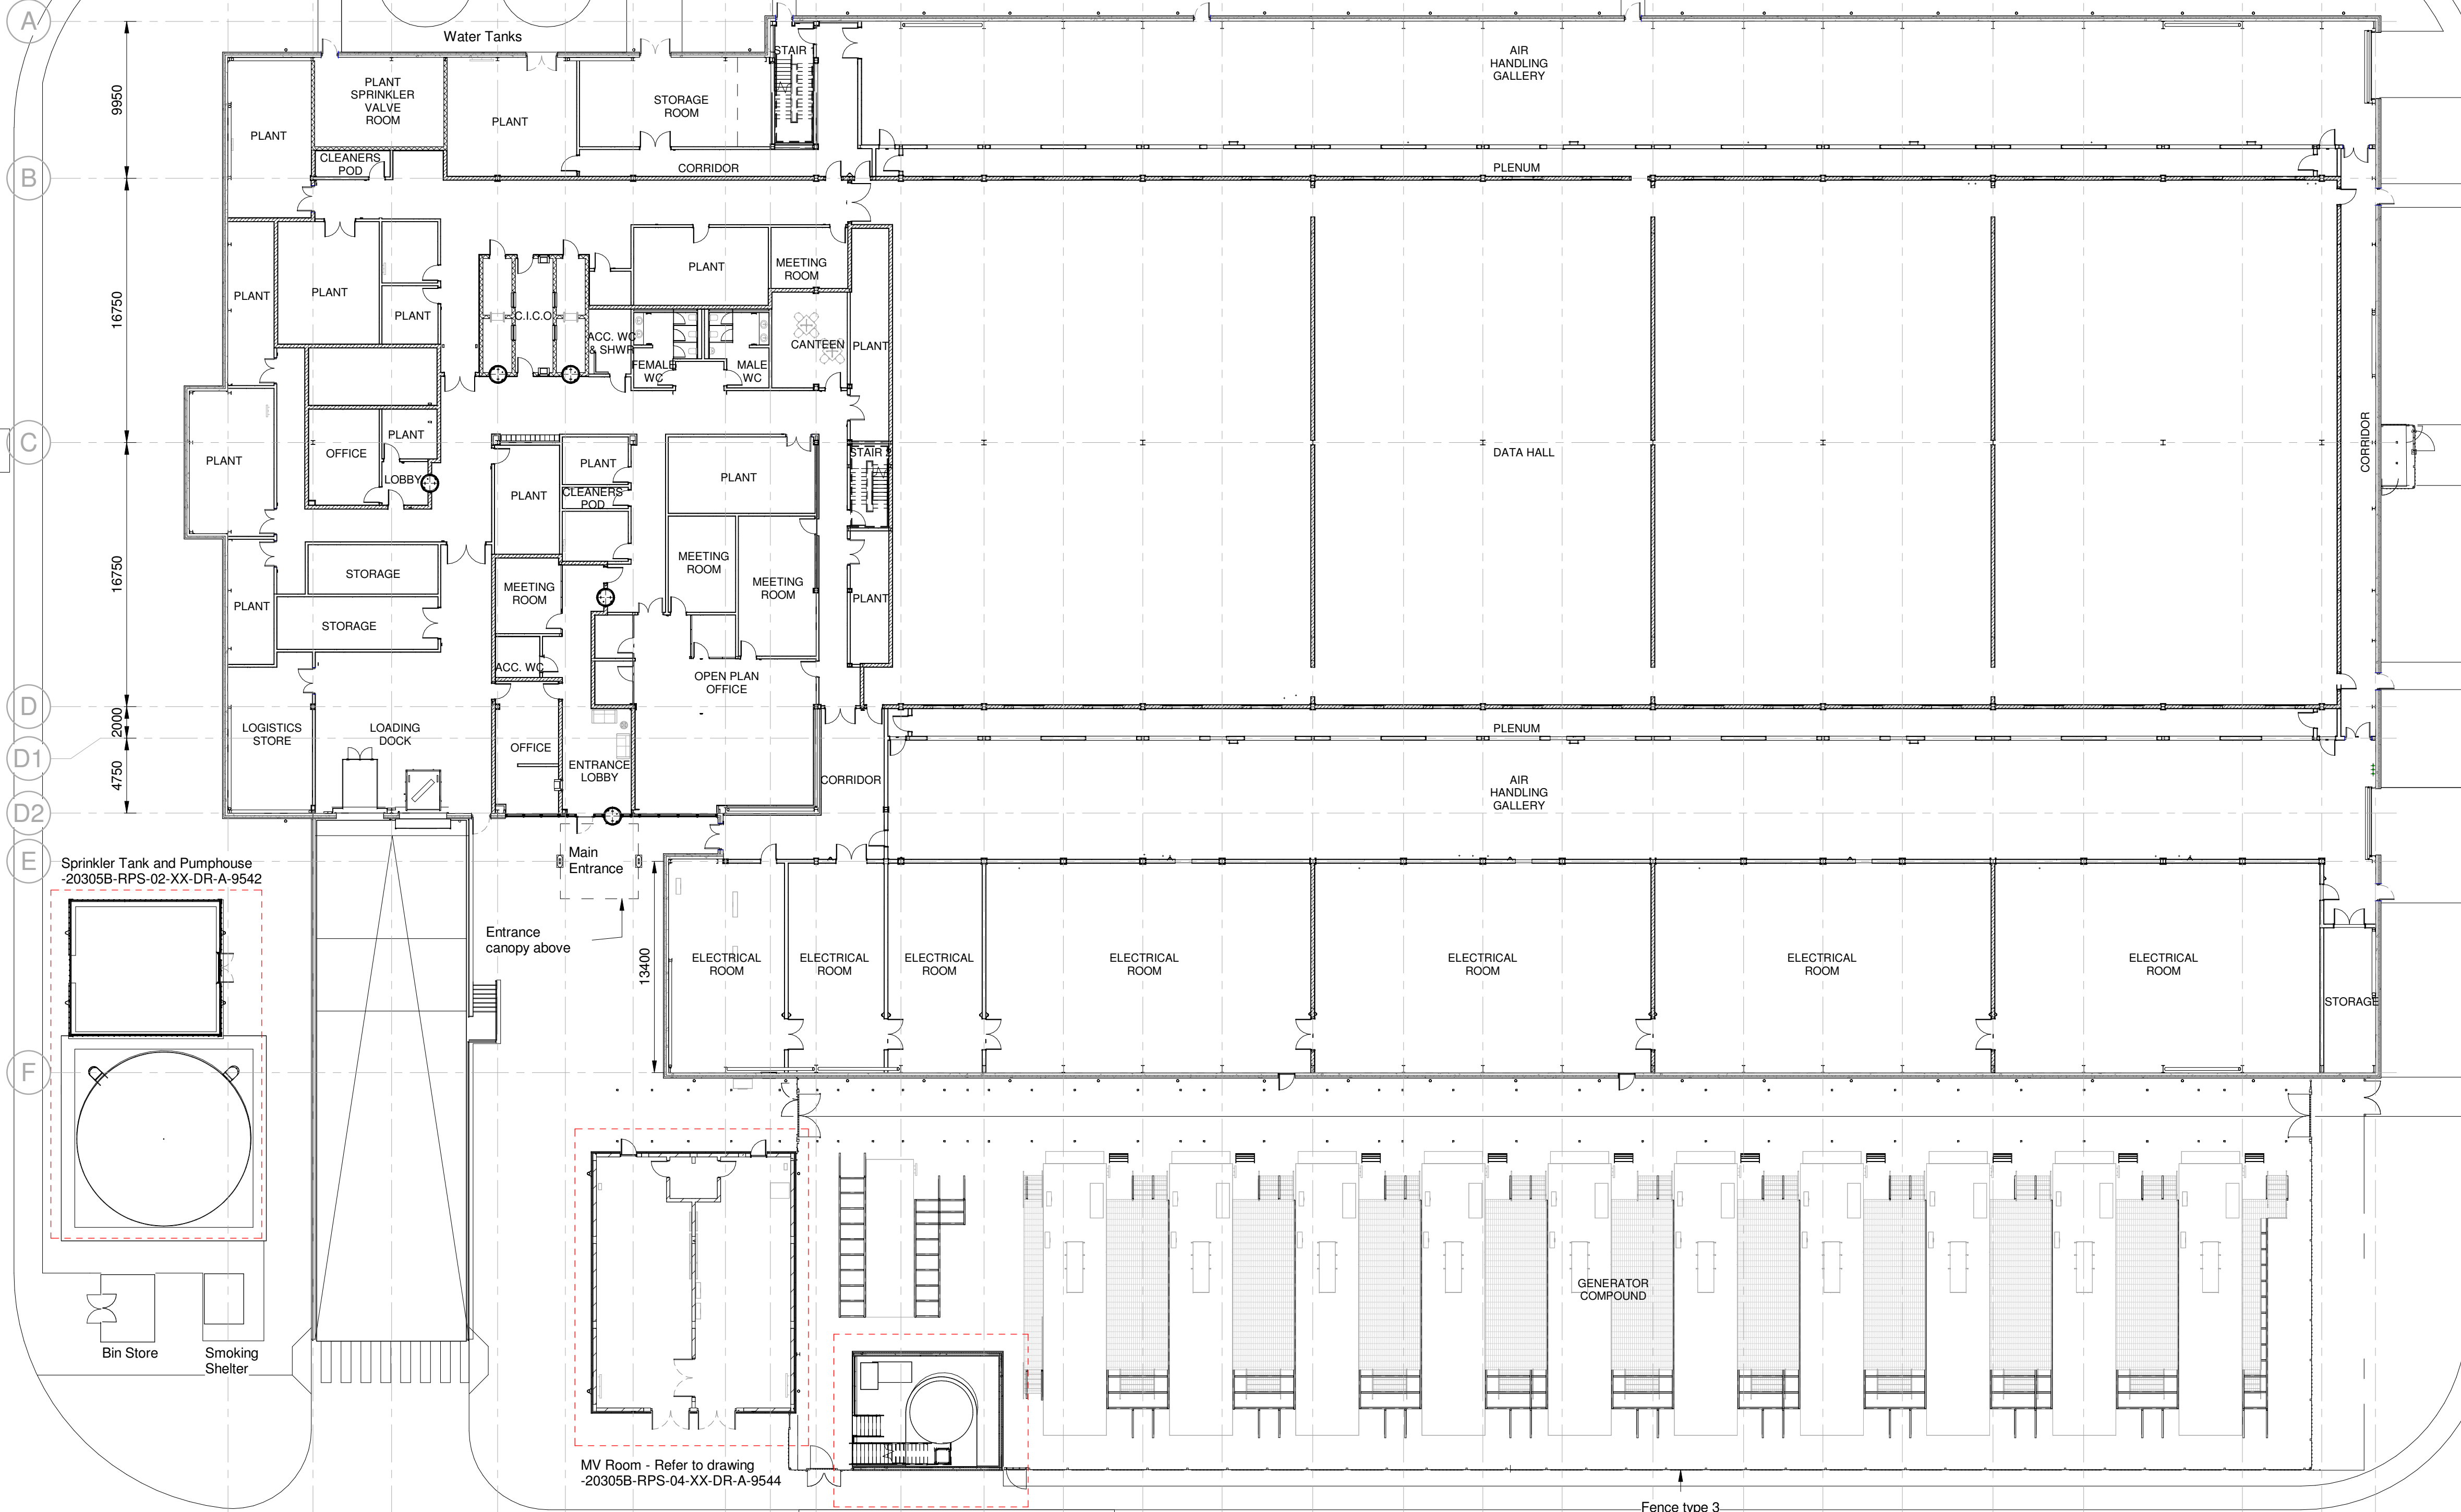

Data Centre Ground Floor General Arrangement

1 : 250

5m SCALE 1:250

P01	PLANNING SUBMISSION	LS	KF	19.02.21
Rev	Description	By	Ckd	Date



Sherwood House, Sherwood Avenue,  
Newark, Nottinghamshire, NG24 1QQ  
T:01636 605 700 E:exp@rpsgroup.com

Client

Project Bracknell Data Centre

Title Data Centre Ground Floor General Arrangement

RPS Project Number	Scale	Date Created
20305B	1 : 250	19.02.21
Task Team Manager	Information Author	Task Information Manager
KF	JS	KF
Status		
Preliminary		
Document Number		Revision
20305B-RPS-01-XX-DR-A-9515		P01
Project Code - Originator - Validity - Level/Use - Type - Role - Drawing Number		
rpsgroup.com		