




ELEVATION A 1:200

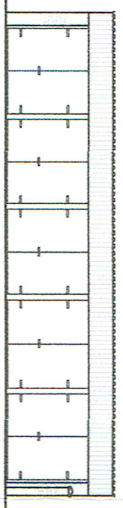


ELEVATION B 1:200

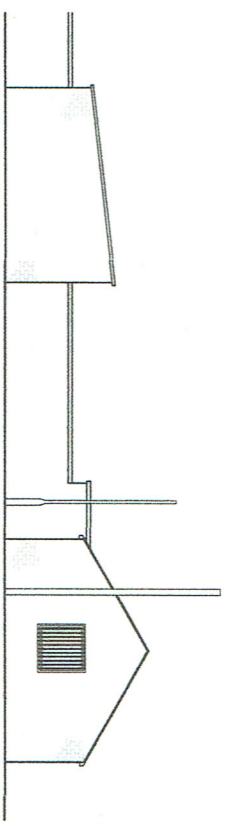

ELEVATION E 1:200

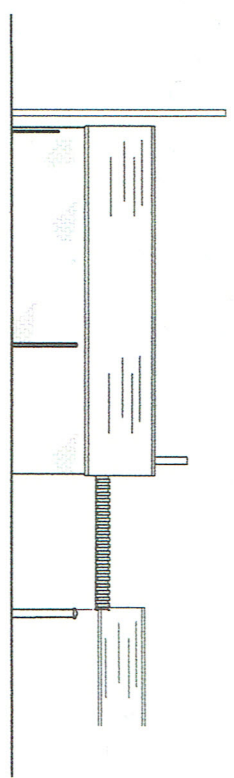

ELEVATION C 1:200

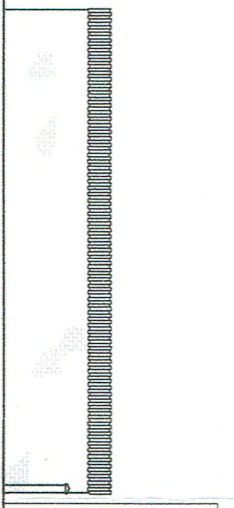

ELEVATION D 1:200

Rear Yard to 17
Rutland Avenue

Rear Yard to 19
Rutland Avenue

Rear Yard to 21
Rutland Avenue

Rear Yard to 23
Rutland Avenue

ELEVATION D

ELEVATION B


ELEVATION A

ELEVATION C

monopitch
corrugated steel
roof

hardstanding
concrete

monopitch
corrugated steel
roof

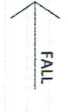

Road Gully


Street Light

BT Pole

Steel Fence & Gate

Elec Sub-Station

Timber Fence

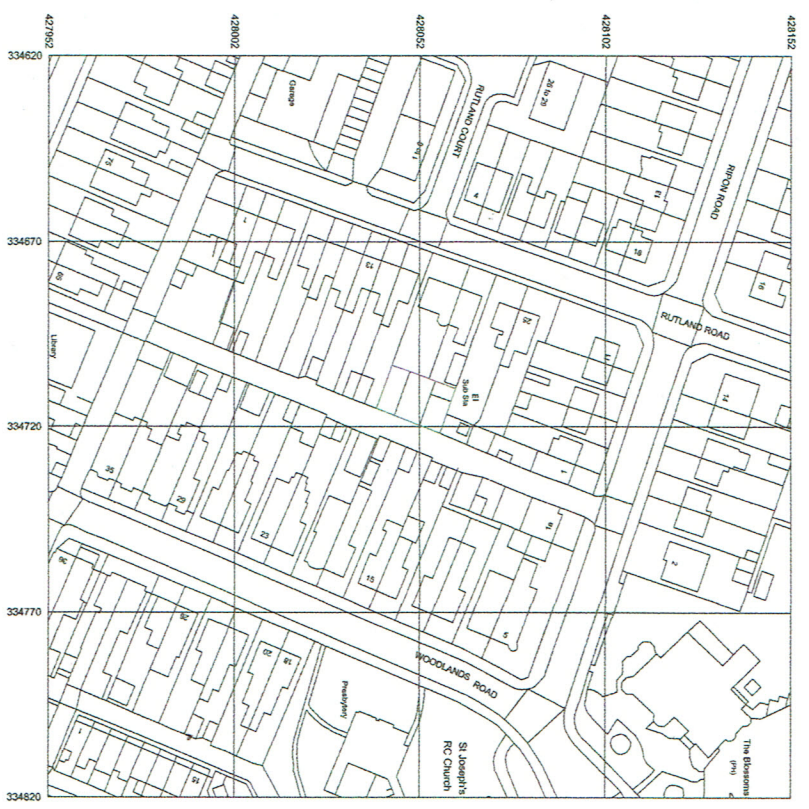

SITE LOCATION PLAN 1:1000

PLAN 1:200

A1 Sheet

Rev Date Details of Revision

© This drawing is copyright and can not be reproduced without permission of Creative SPARC Architects Ltd

NOTES:



Creative SPARC architects limited
 Ltd t/a SPARC INTERIOR
 www.creativesparc.com
 email: info@creativesparc.com
 7th-11th Park Street, Lybham, PB 51U
 Company No. 8324081

DRAWING STATUS
 SURVEY

Drawn Date Scale
 TIC 08/01/2020 AS SHOWN

PROJECT
 GARAGE PLOT REDEVELOPMENT

DRAWING TITLE
 EXISTING LAYOUT PLAN
 & ELEVATIONS

DRAWING No.
 20-01 [00]-01