



Avenue Smooth Black

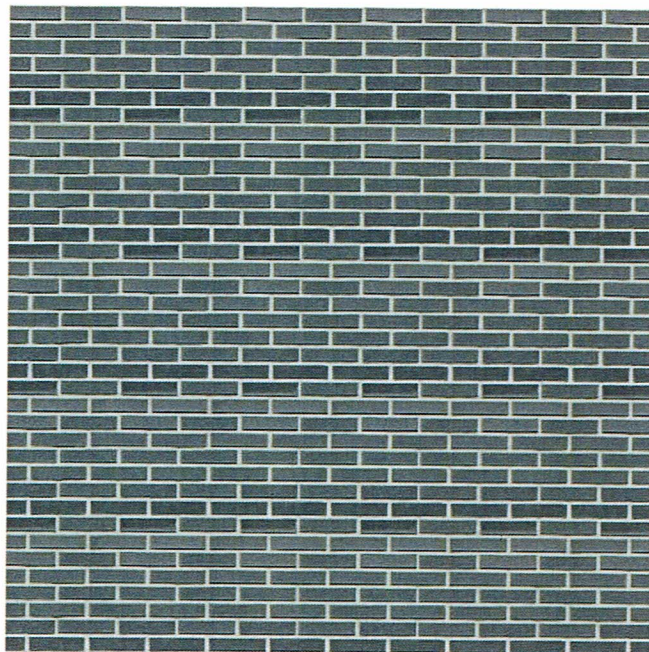

Technical data

Production Plant	Heteren
Production Method	extruded wirecut
Pack Quantity	640
Length x Width x Height	215 x 102.5 x 65 mm
Size Tolerance	T2
Range Tolerance	R2
Gross Dry Density	1800 kg/m ³
Compressive Strength	≥50 N/mm ² (EN 771-1)
Thermal Conductivity	0.580 W/(m·K) (EN 1745:2012: S1)
Durability Designation	F2 (EN 771-1)

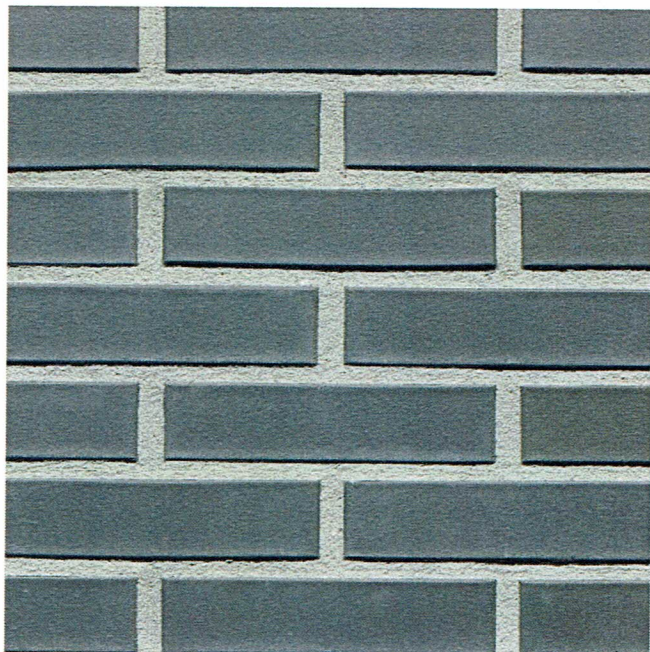

Citroën Red
RAL 3000



Goldstone
RAL 2013



Carnelia
RAL 3009



Jet
RAL 9005

Kingspan Spectrum Metallic



Beigestone
RAL 1035



Silver
RAL 9006



Obsidian
RAL 9007



Graphite
RAL 9023



Greyrock
KC 100



Topaz
KC 200



Opal
KC 400

Kingspan Spectrum Diamond

