



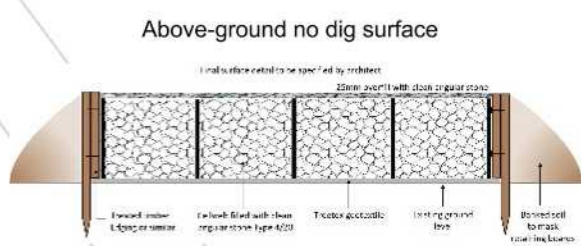

KEY
 Site Boundary

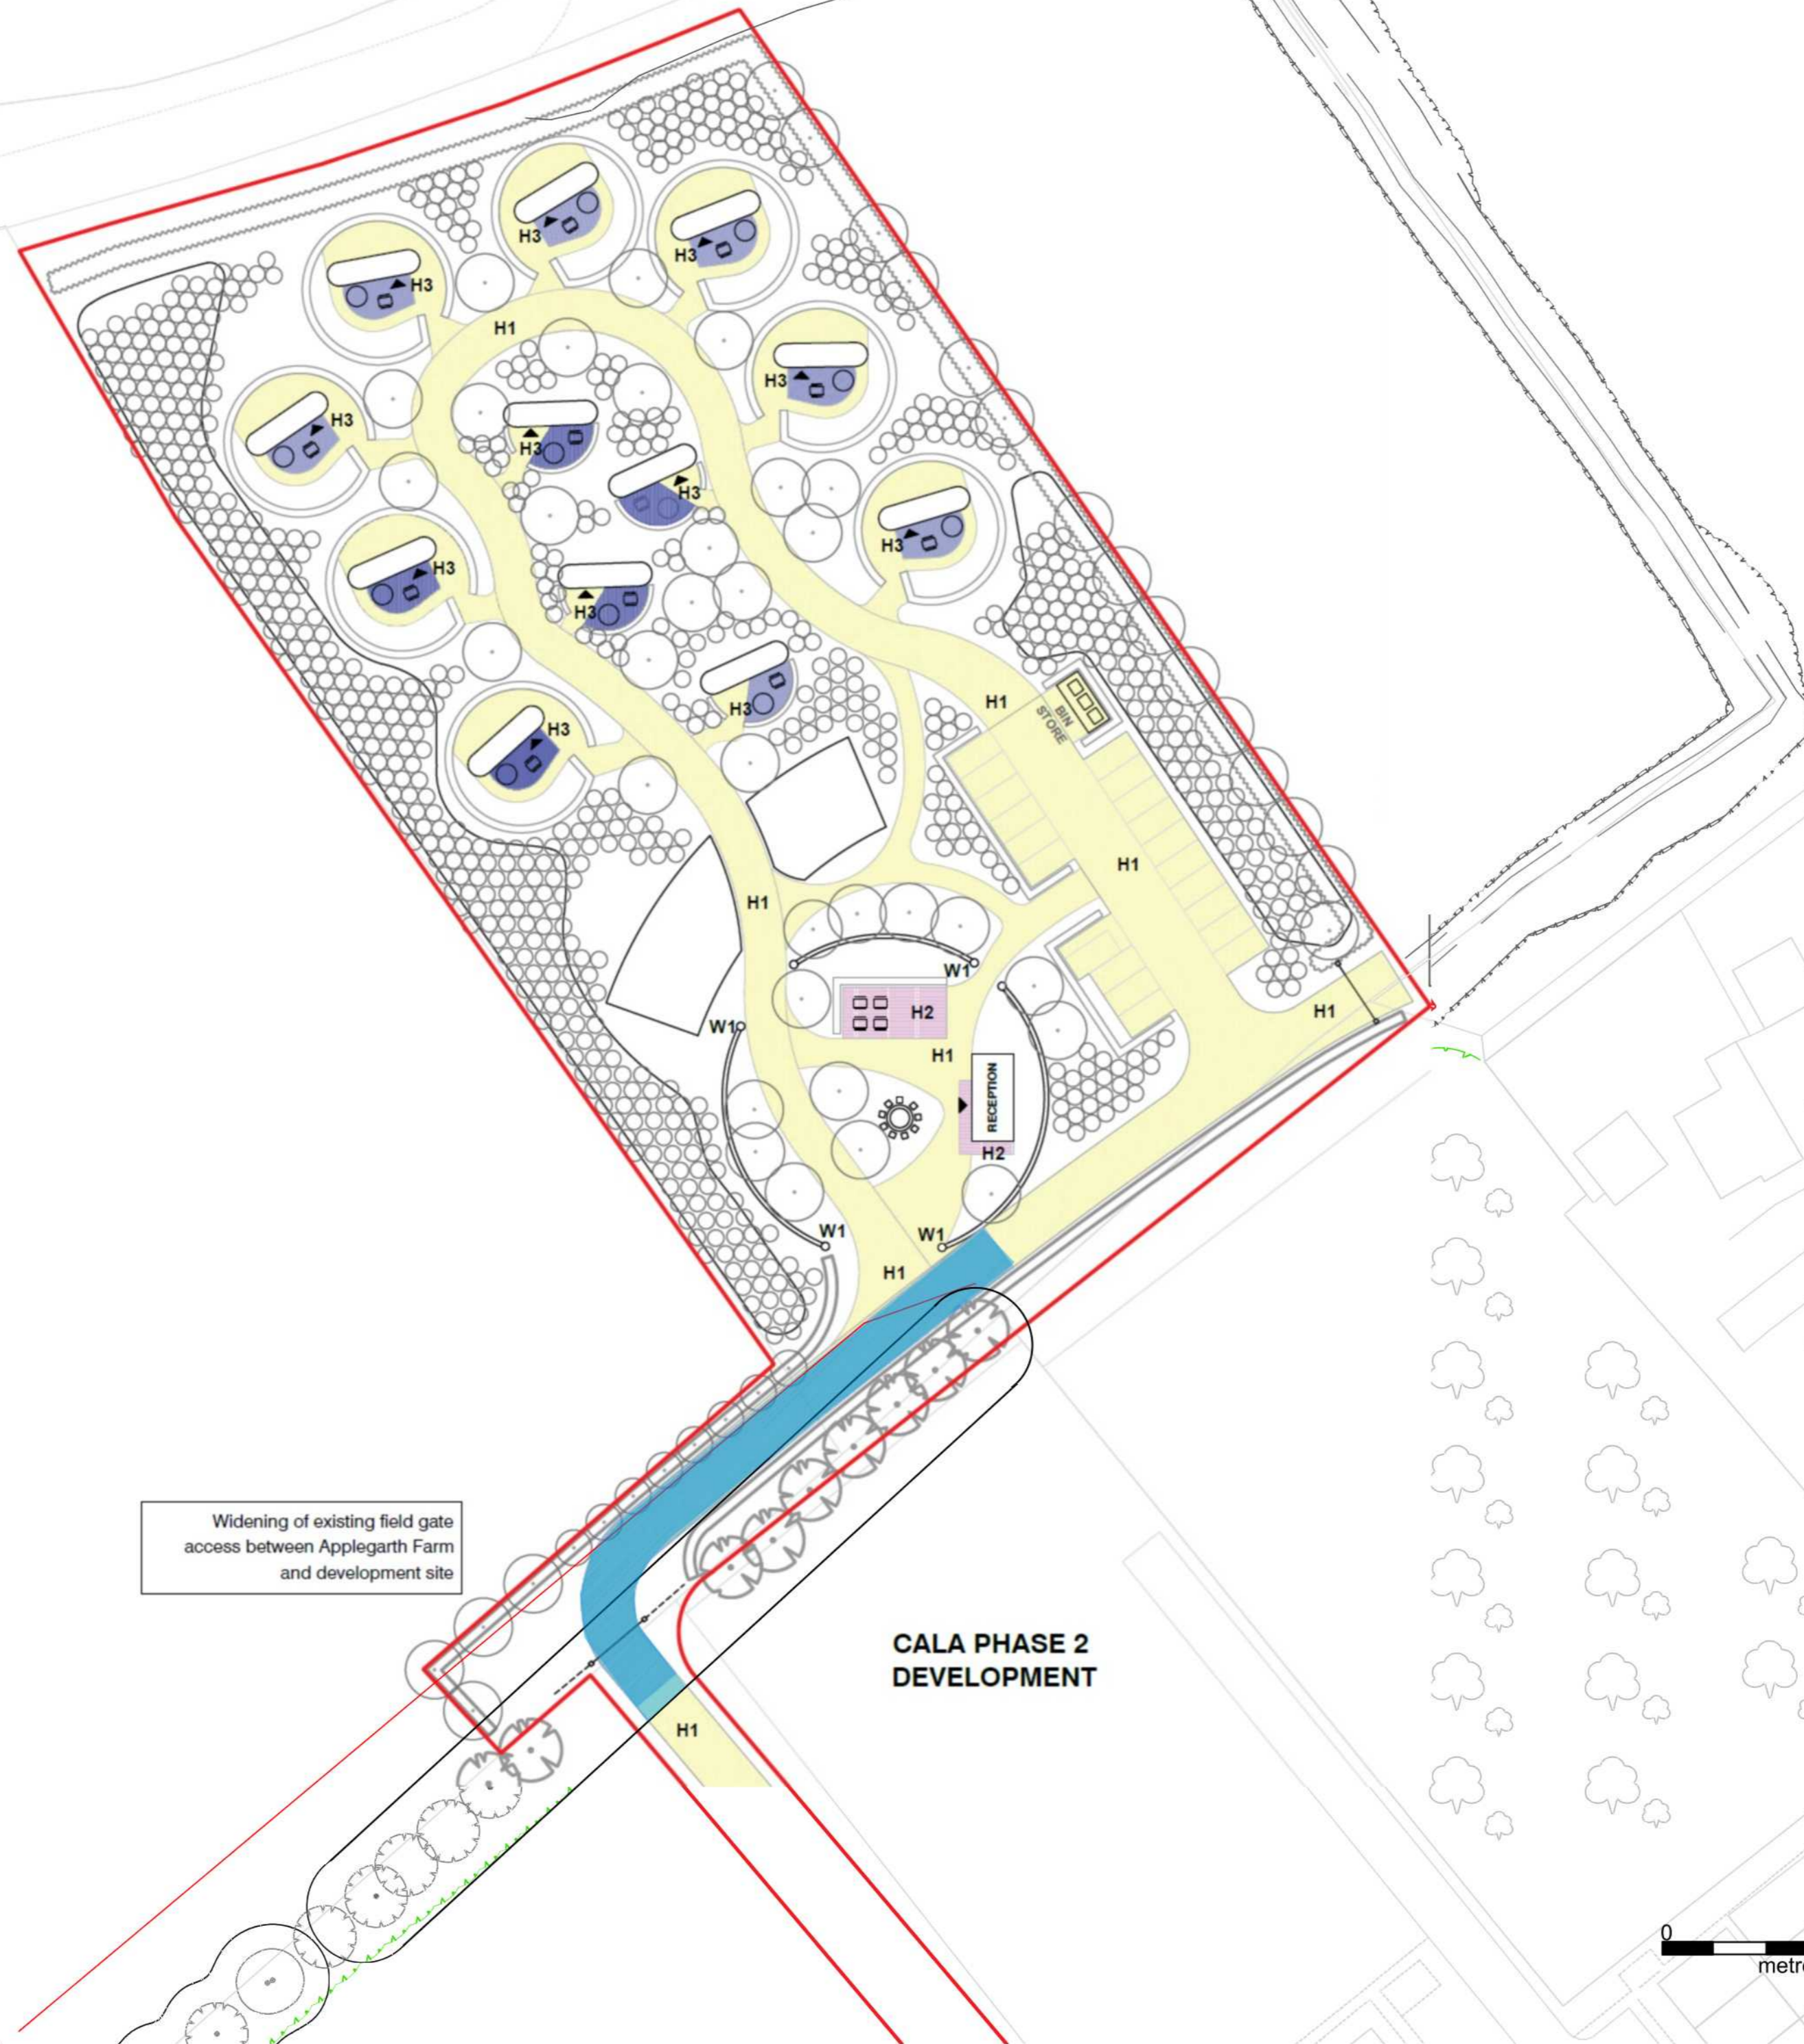

Widening of existing field gate access between Applegarth Farm and development site

CALA PHASE 2 DEVELOPMENT

MARTIN DOBSON ASSOCIATES
 ARBORICULTURAL CONSULTANCY


info@martindobson.org.uk / 01420 488342


Site: Applegarth Farm, Grayshott, Hampshire, GU26 6JL 1:500@A2

Plan - Eco-Pod Tree Protection Plan 26 Feb 2021

Key:


- Category A
- Category B
- Category C
- Category U

Category  **Crown Spread**

Root Protection Area  **Tree Number**

Species

Category

 Above-ground no dig surface

