


Andrew Bird (andrewbird 1969 hotmail.co.uk) 03/12/202
Hardwood box sliding sash window hung on weights & pul
factory glazed single laminate glass clear.
Factory finished Heritage Cream.

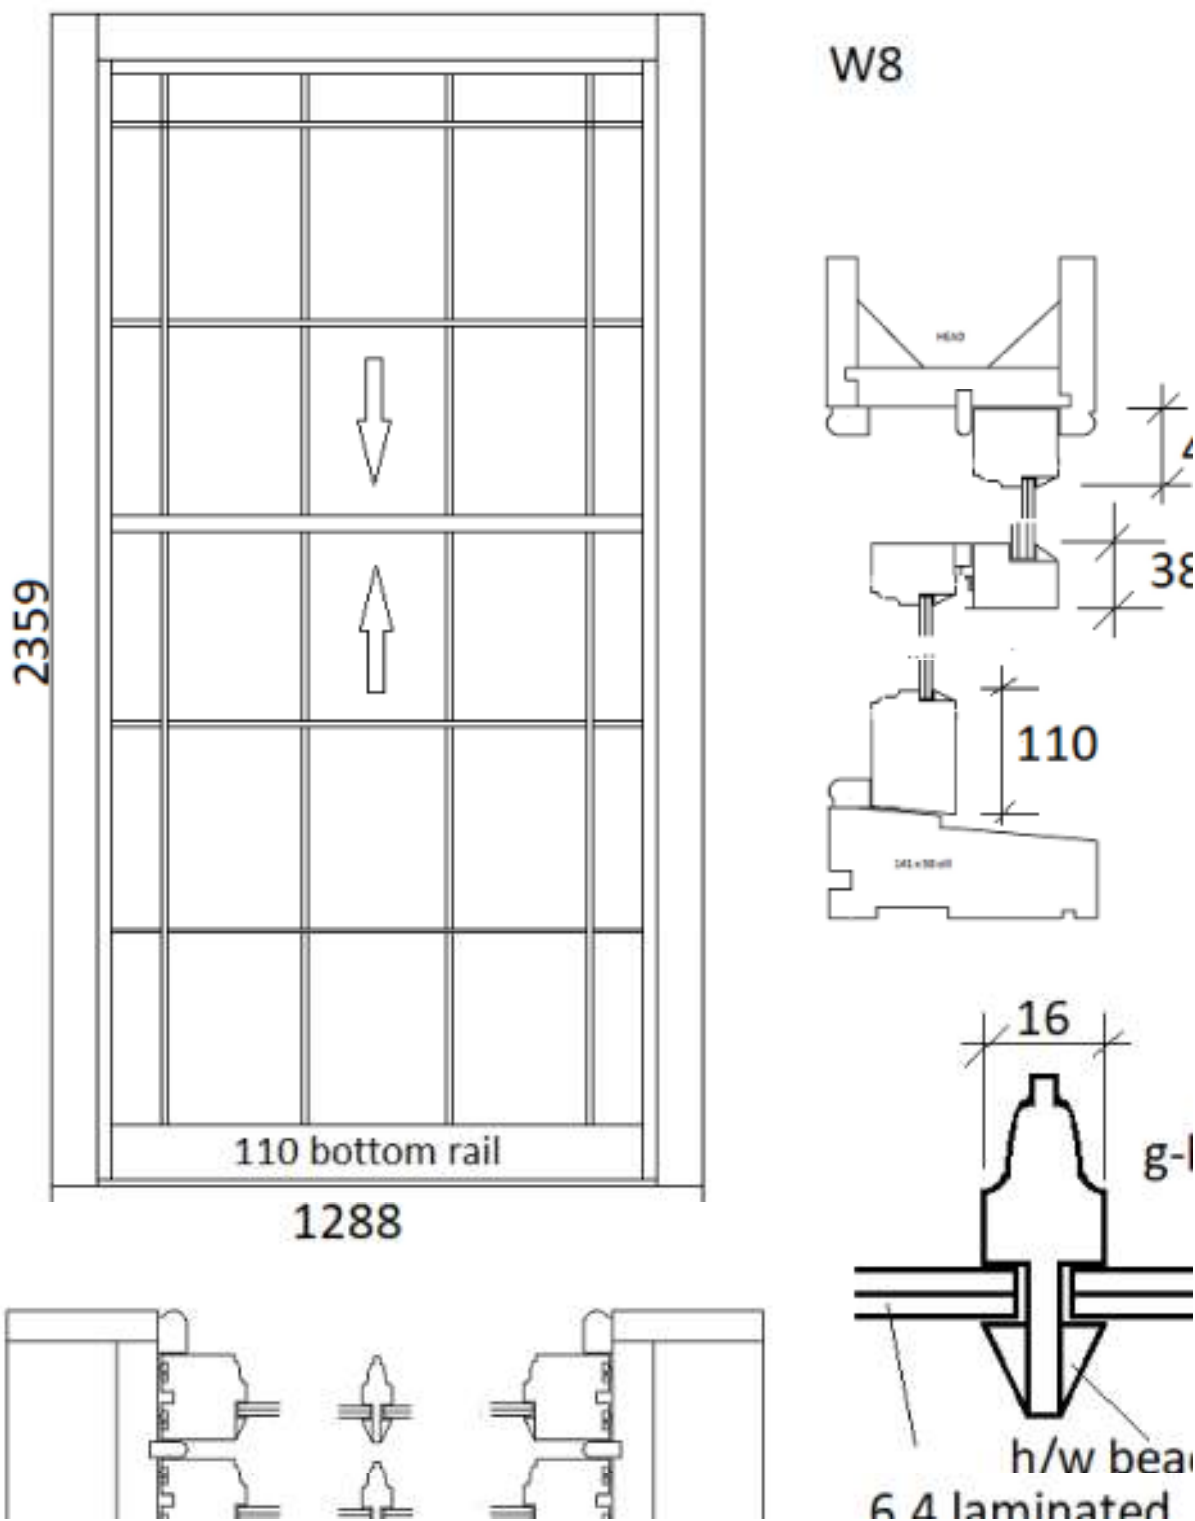



5.1 laminated
glass