


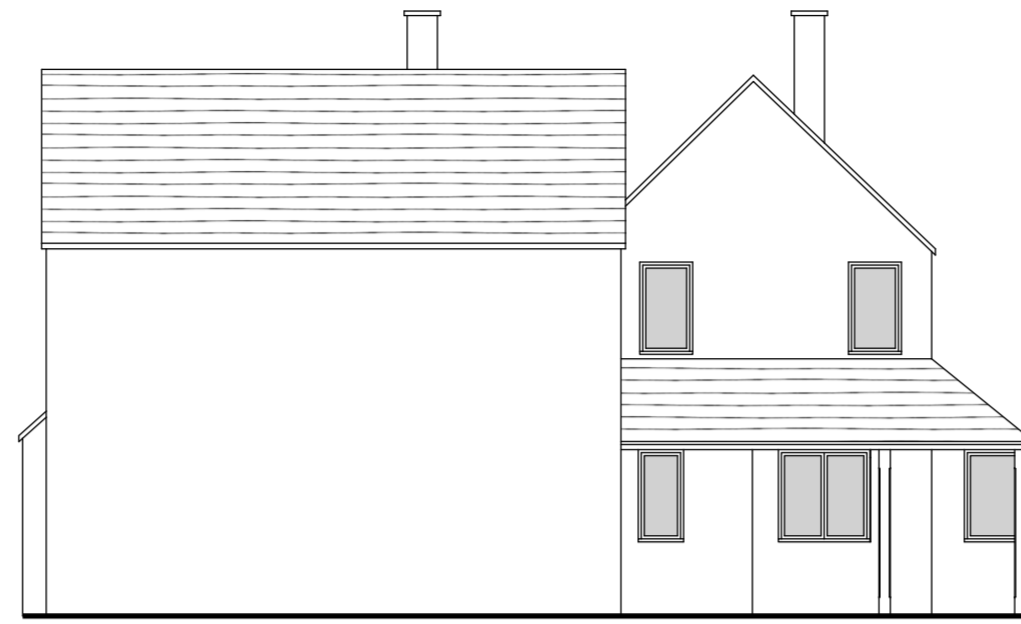

NORTH / FRONT ELEVATION




EAST ELEVATION




WEST ELEVATION




SOUTH / REAR ELEVATION

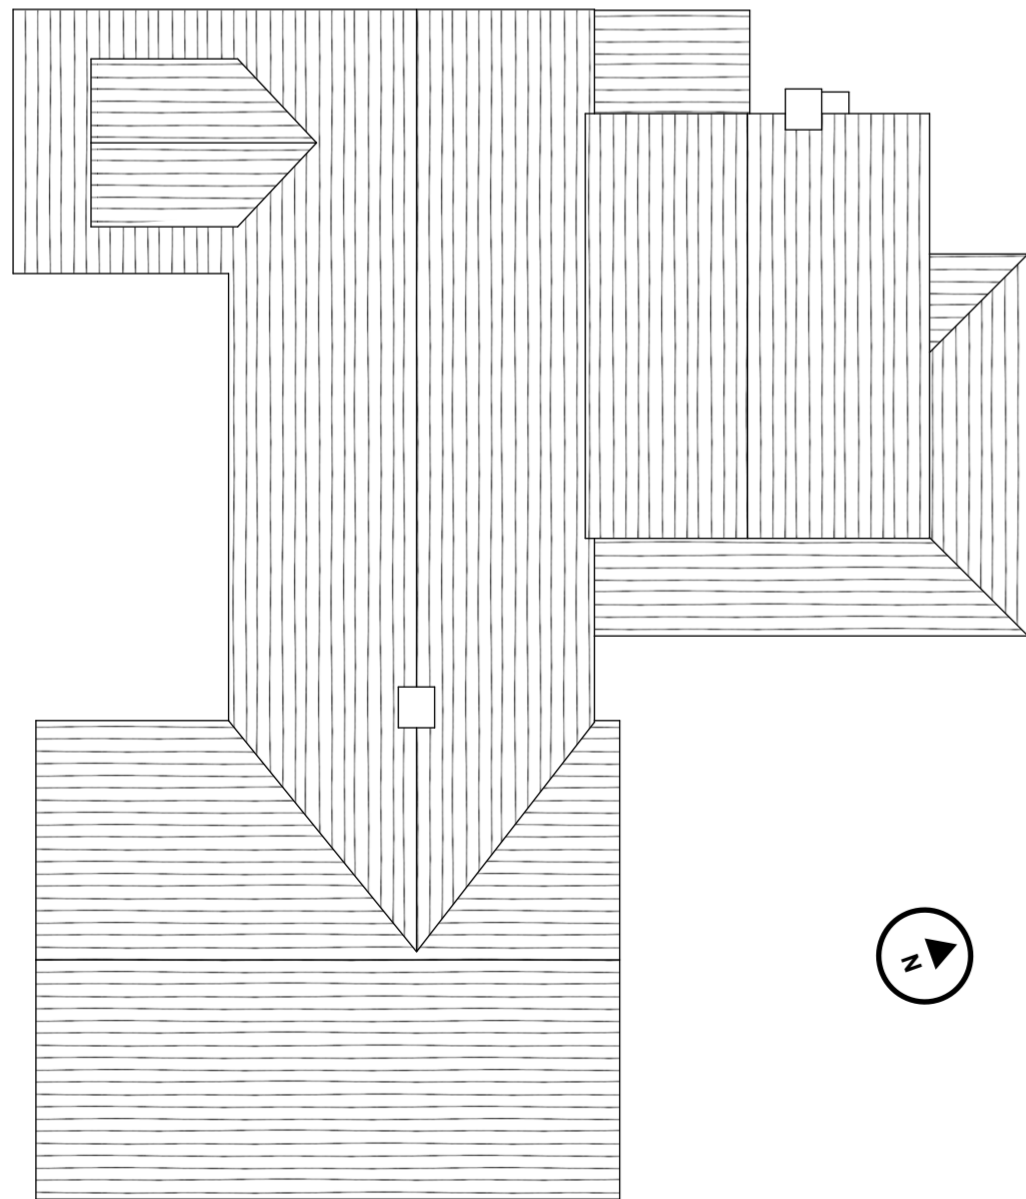

ROOF PLAN

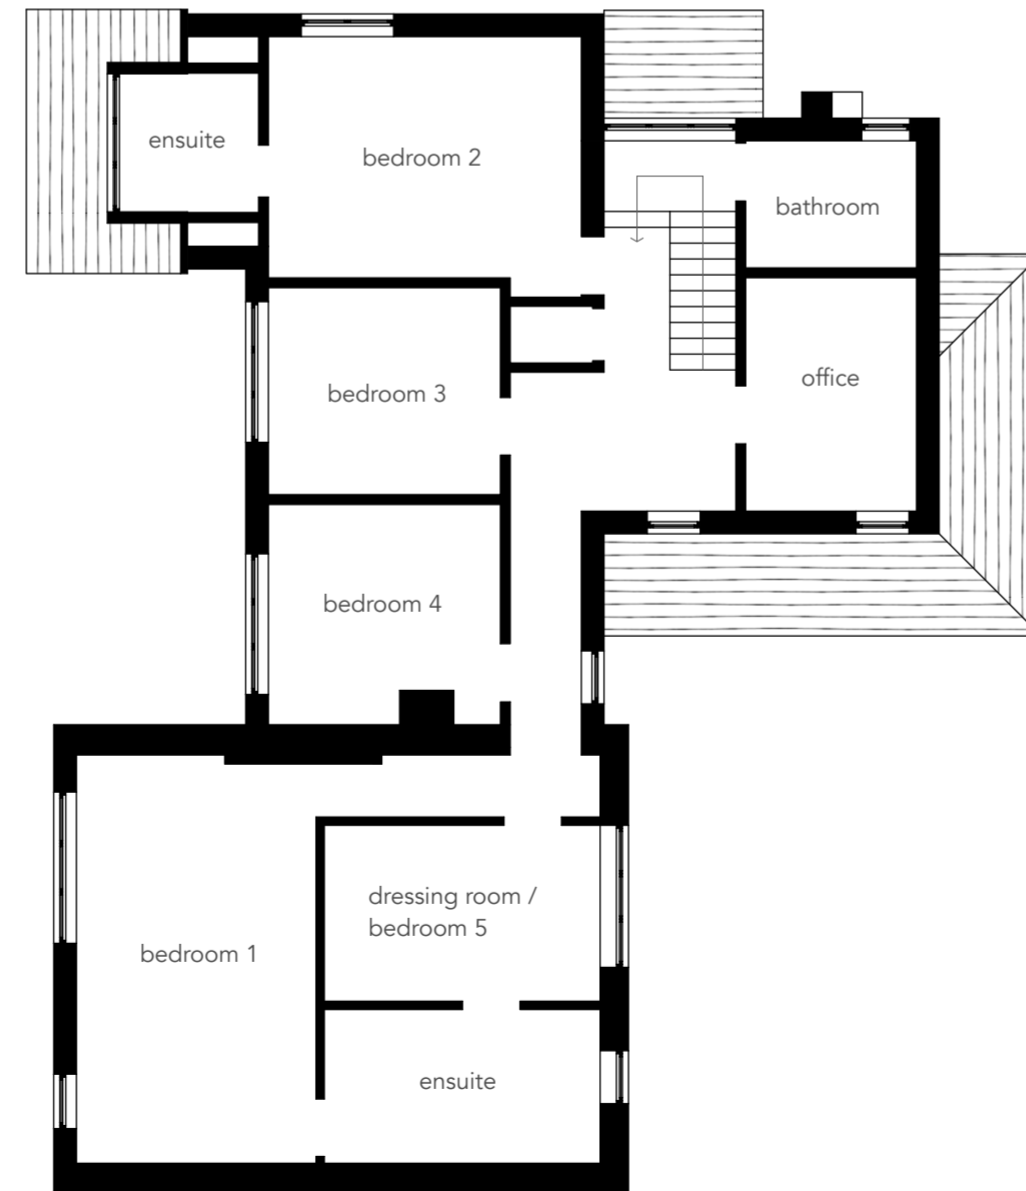

FIRST FLOOR PLAN

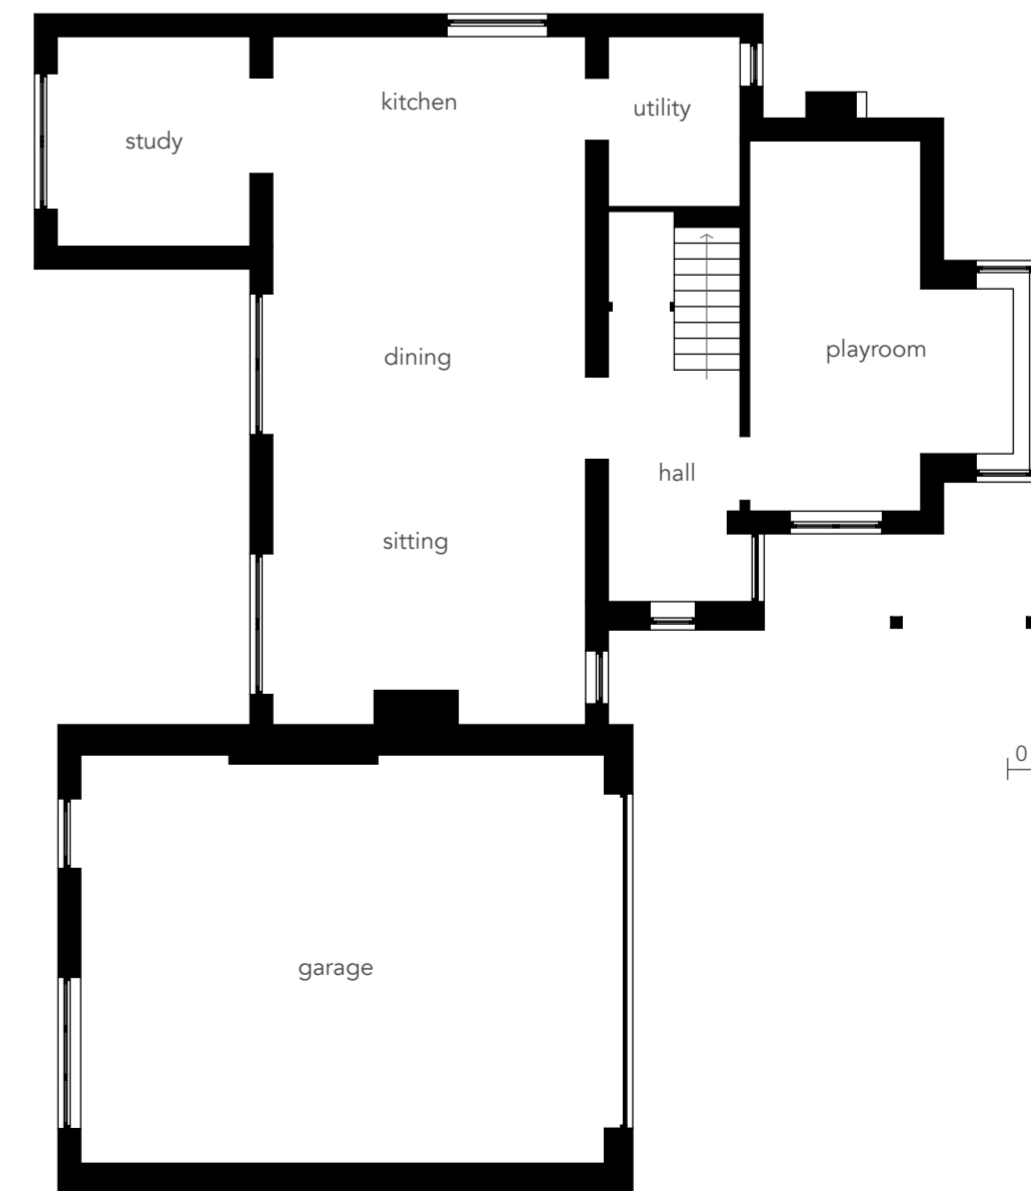

GROUND FLOOR PLAN

EXISTING MATERIALS:

- Plain Tiled Roof
- Painted Render and Stone Walls
- White uPVC Windows and Doors

0 scale 1 : 100 10m

all dimensions to be confirmed on site
all works to be carried out in accordance with current Building Regulations
drawings and design copyright of SE Architecture and may not be copied, altered or reproduced without authority

project:
**Stavilands. Kingswood Road, Hillesley.
GL12 7RB**

drawing:
**2 : Existing Plans and Elevations
1 : 100 on A2**

March 2021

SE Architecture
07814 685519
www.se-architecture.co.uk