


EXISTING BOUNDARY OF 3 SCHOOL LANE SHOWING SIDE ELEVATION AND MISSING WALL/FENCE/TRELLIS.

SCALE 10mm : 1m

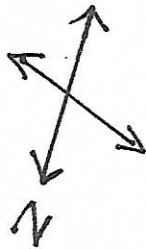

40mm DEPTH
WOOD FENCE

3700mm LONG X 350mm DEPTH BRICK AND FLINT WALL 14300mm LONG

100mm DEPTH

X SINGLE BRICK WALL 10000mm LONG

600mm

EVERGREEN HEDGING

DECIDUOUS HEDGING

WOODEN TRELLIS

WOODEN FENCE PANELS

BRICK AND FLINT WALL WITH CONCRETE COVING

VERGE

PAVEMENT AND VERGE

ROAD

28000mm

THE STREET

SCHOOL LANE

2000mm X

1300mm

500mm

FULL CABLE END

WOOD GATE

WOOD GATE

