
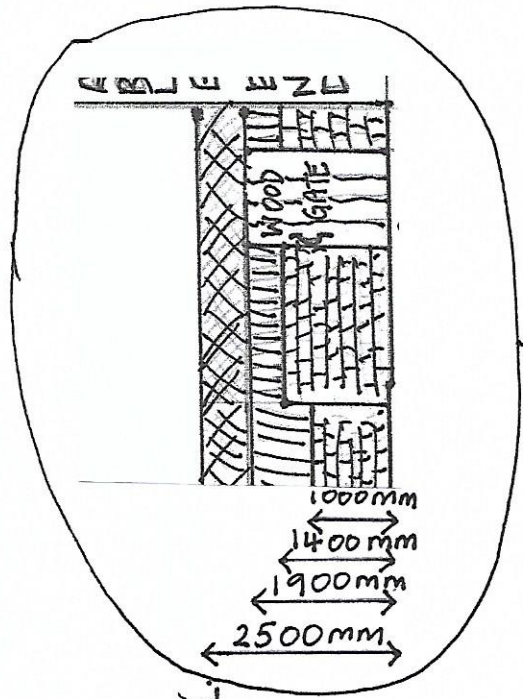


EXISTING BOUNDARY OF 3 SCHOOL LANE SHOWING SIDE ELEVATION.

SCALE 10mm : 1m

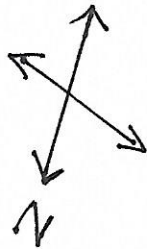

40mm DEPTH
WOOD FENCE
3700mm LONG

350mm DEPTH BRICK AND FLINT WALL 14300mm LONG

100mm DEPTH

SINGLE BRICK WALL 10000mm LONG

600mm

EVERGREEN HEDGING

DECIDUOUS HEDGING

WOODEN TRELLIS

WOODEN FENCE PANELS

BRICK AND FLINT WALL WITH CONCRETE COVING

VERGE

PAVEMENT AND VERGE

ROAD

28000mm

THE STREET

SCHOOL LANE

2000mm

1300mm

500mm

HOUSE GABLE END