

Legend

- Planning Development Boundary
- Site Layout Plan
- Proposed Access Road
- Study Area
- TN - Target note

Phase 1 - Linear Features

- A1.1.1 - Semi-natural broadleaved woodland
- A3.1 - Broadleaved parkland/scattered trees
- A3.3 - Mixed parkland/scattered trees
- E2.1 - Acid/neutral flush
- I1.1.1 - Acid/neutral natural inland cliff
- Railway
- J2.5.4 - Derelict wall
- J2.6 - Dry ditch
- J2.8 - Earth bank
- J2.4 - Fence
- J2.4.1 - Fence with trees
- J4 - Bare ground
- G2 - Running water
- J2.2.2 - Defunct hedge - species-poor
- J2.1.2 - Intact hedge - species-poor
- J2.1.2.1 - Species-poor intact hedge with fence
- G1 - Standing water
- J2.5 - Wall

P01.3	2021-01-21	KD	CP	NH
Issue	Date	By	Chkd	Appd

Meters
0 250 500 1,000

ARUP

4 Pierhead Street
Cardiff CF10 4QP
Tel +44 29 2047 3727 Fax +44 29 2047 2277
www.arup.com

Client

Llywodraeth Cymru
Welsh Government

Legend

Phase 1 - Areas

- A1.1.1 - Broadleaved woodland - semi-natural
- A1.1.2 - Broadleaved woodland - plantation
- A1.2.2 - Coniferous woodland - plantation
- A1.3.1 - Mixed woodland - semi-natural
- A1.3.2 - Mixed woodland - plantation
- A2.1 - Scrub - dense/continuous
- A2.2 - Scrub - scattered
- A3.1 - Broadleaved parkland/scattered trees
- A3.2 - Coniferous parkland/scattered trees
- A4.2 - Coniferous woodland - recently felled
- B1.2 - Acid grassland - semi-improved
- B2.1 - Neutral grassland - unimproved
- B4 - Improved grassland
- B5 - Marsh/marshy grassland
- B6 - Poor semi-improved grassland
- C1.2 - Bracken - scattered
- D1.1 - Dry dwarf shrub heath - acid
- D2 - Wet dwarf shrub heath
- D5 - Dry heath/acid grassland
- E3.2 - Fen - basin mire
- F1 - Swamp
- G1 - Standing water
- G2 - Running water
- I2.1 - Quarry
- I2.2 - Spoil
- J1.2 - Cultivated/disturbed land - amenity grassland
- J1.3 - Cultivated/disturbed land - ephemeral/short perennial
- J2.2.2 - Defunct hedge - species-poor
- J3.6 - Buildings
- J4 - Bare ground
- J5 - Gravel/hard standing
- J6 - Tarmac surface

Job Title

Global Centre of Rail Excellence

Figure Title


PUBLIC

EXTENDED PHASE 1 HABITAT MAP

Scale at A3

1:20,000

Job No	Drawing Status
264904	For Issue
Drawing No	Issue
Figure 7.5	P01.3

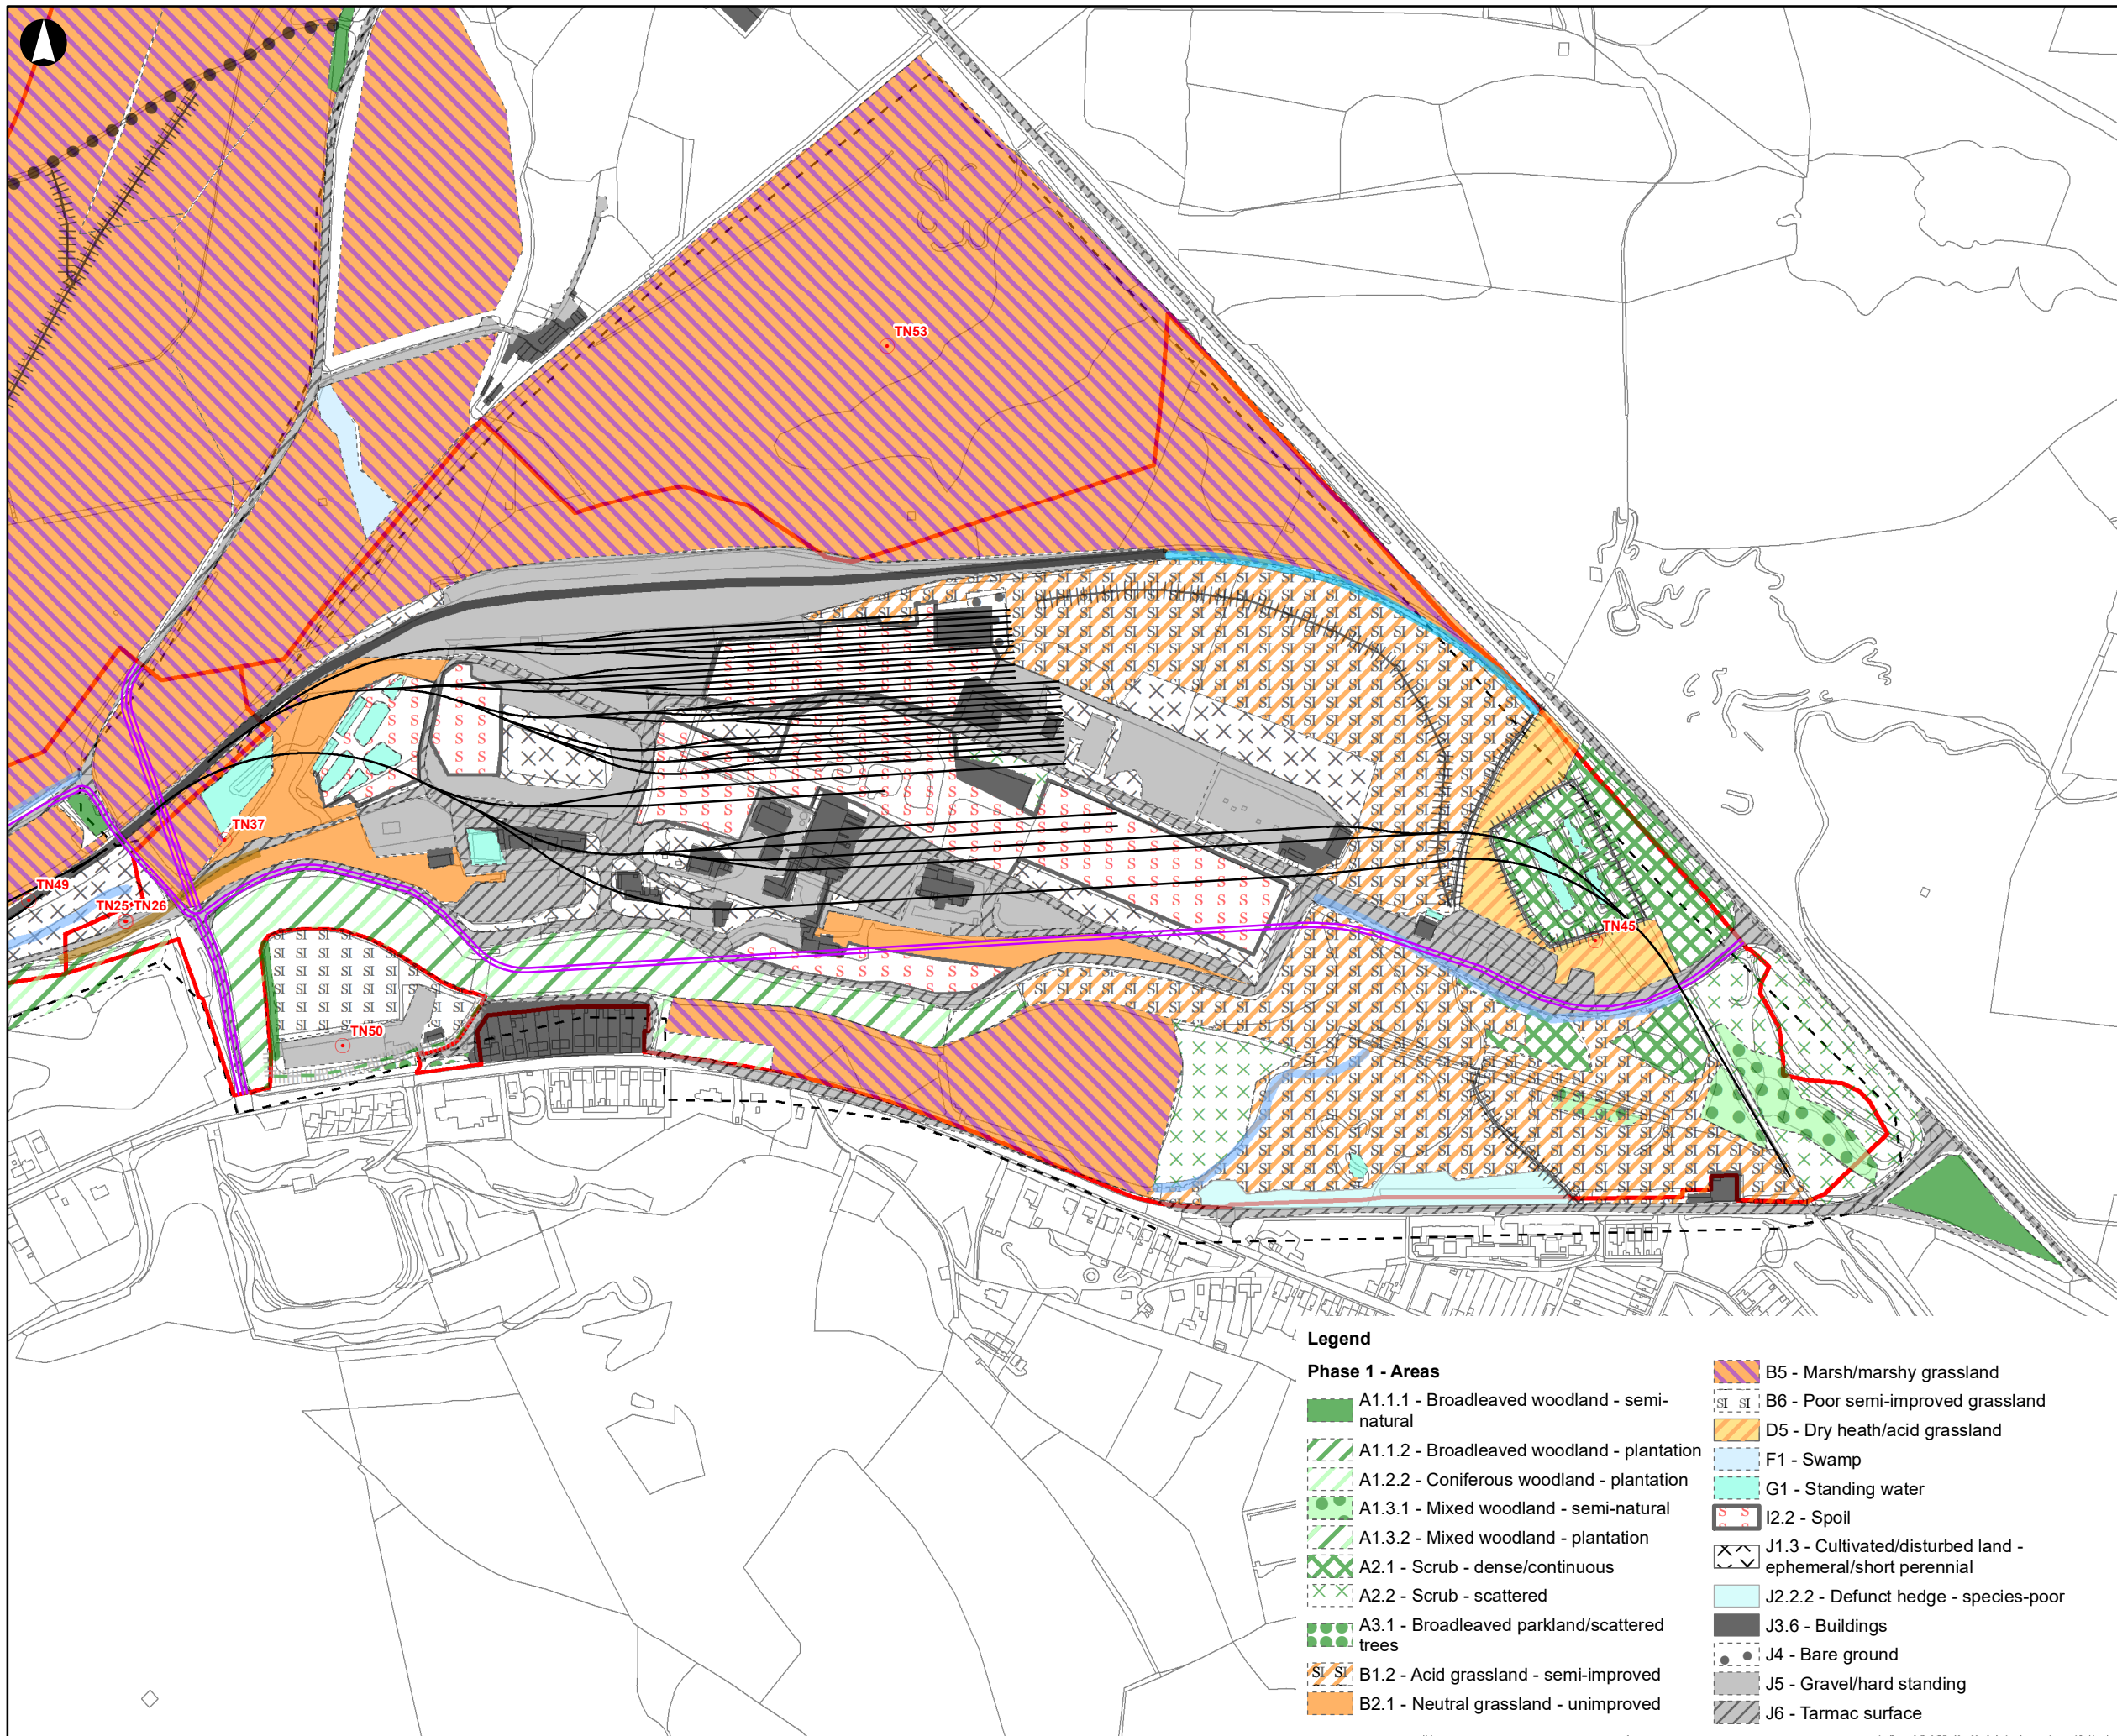


Legend

- Planning Development Boundary
- Site Layout Plan
- Proposed Access Road
- Study Area
- TN - Target note

Phase 1 - Linear Features

- Railway
- J2.4 - Fence
- J4 - Bare ground
- G2 - Running water
- J2.2.2 - Defunct hedge - species-poor
- J2.1.2 - Intact hedge - species-poor
- G1 - Standing water
- J2.5 - Wall

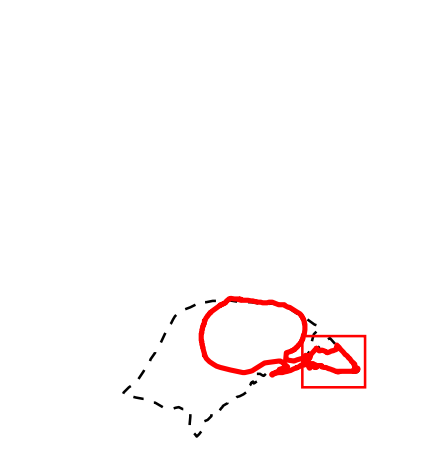

P01.3	2021-01-21	KD	CP	NH
Issue	Date	By	Chkd	Appd

0 30 60 120 180 240 Meters

ARUP

4 Pierhead Street
Cardiff CF10 4QP
Tel +44 29 2047 3727 Fax +44 29 2047 2277
www.arup.com

Client



Llywodraeth Cymru
Welsh Government

Job Title
Global Centre of Rail Excellence

Figure Title
**EXTENDED PHASE 1 HABITAT SURVEY
WASHERY**


Scale at A3
1:5,000

Job No 264904	Drawing Status For Issue
Drawing No Figure 7.5	Issue P01.3


Legend

Phase 1 - Areas

- A1.1.1 - Broadleaved woodland - semi-natural
- A1.1.2 - Broadleaved woodland - plantation
- A1.2.2 - Coniferous woodland - plantation
- A1.3.1 - Mixed woodland - semi-natural
- A1.3.2 - Mixed woodland - plantation
- A2.1 - Scrub - dense/continuous
- A2.2 - Scrub - scattered
- A3.1 - Broadleaved parkland/scattered trees
- B1.2 - Acid grassland - semi-improved
- B2.1 - Neutral grassland - unimproved
- B5 - Marsh/marshy grassland
- B6 - Poor semi-improved grassland
- D5 - Dry heath/acid grassland
- F1 - Swamp
- G1 - Standing water
- I2.2 - Spoil
- J1.3 - Cultivated/disturbed land - ephemeral/short perennial
- J2.2.2 - Defunct hedge - species-poor
- J3.6 - Buildings
- J4 - Bare ground
- J5 - Gravel/hard standing
- J6 - Tarmac surface

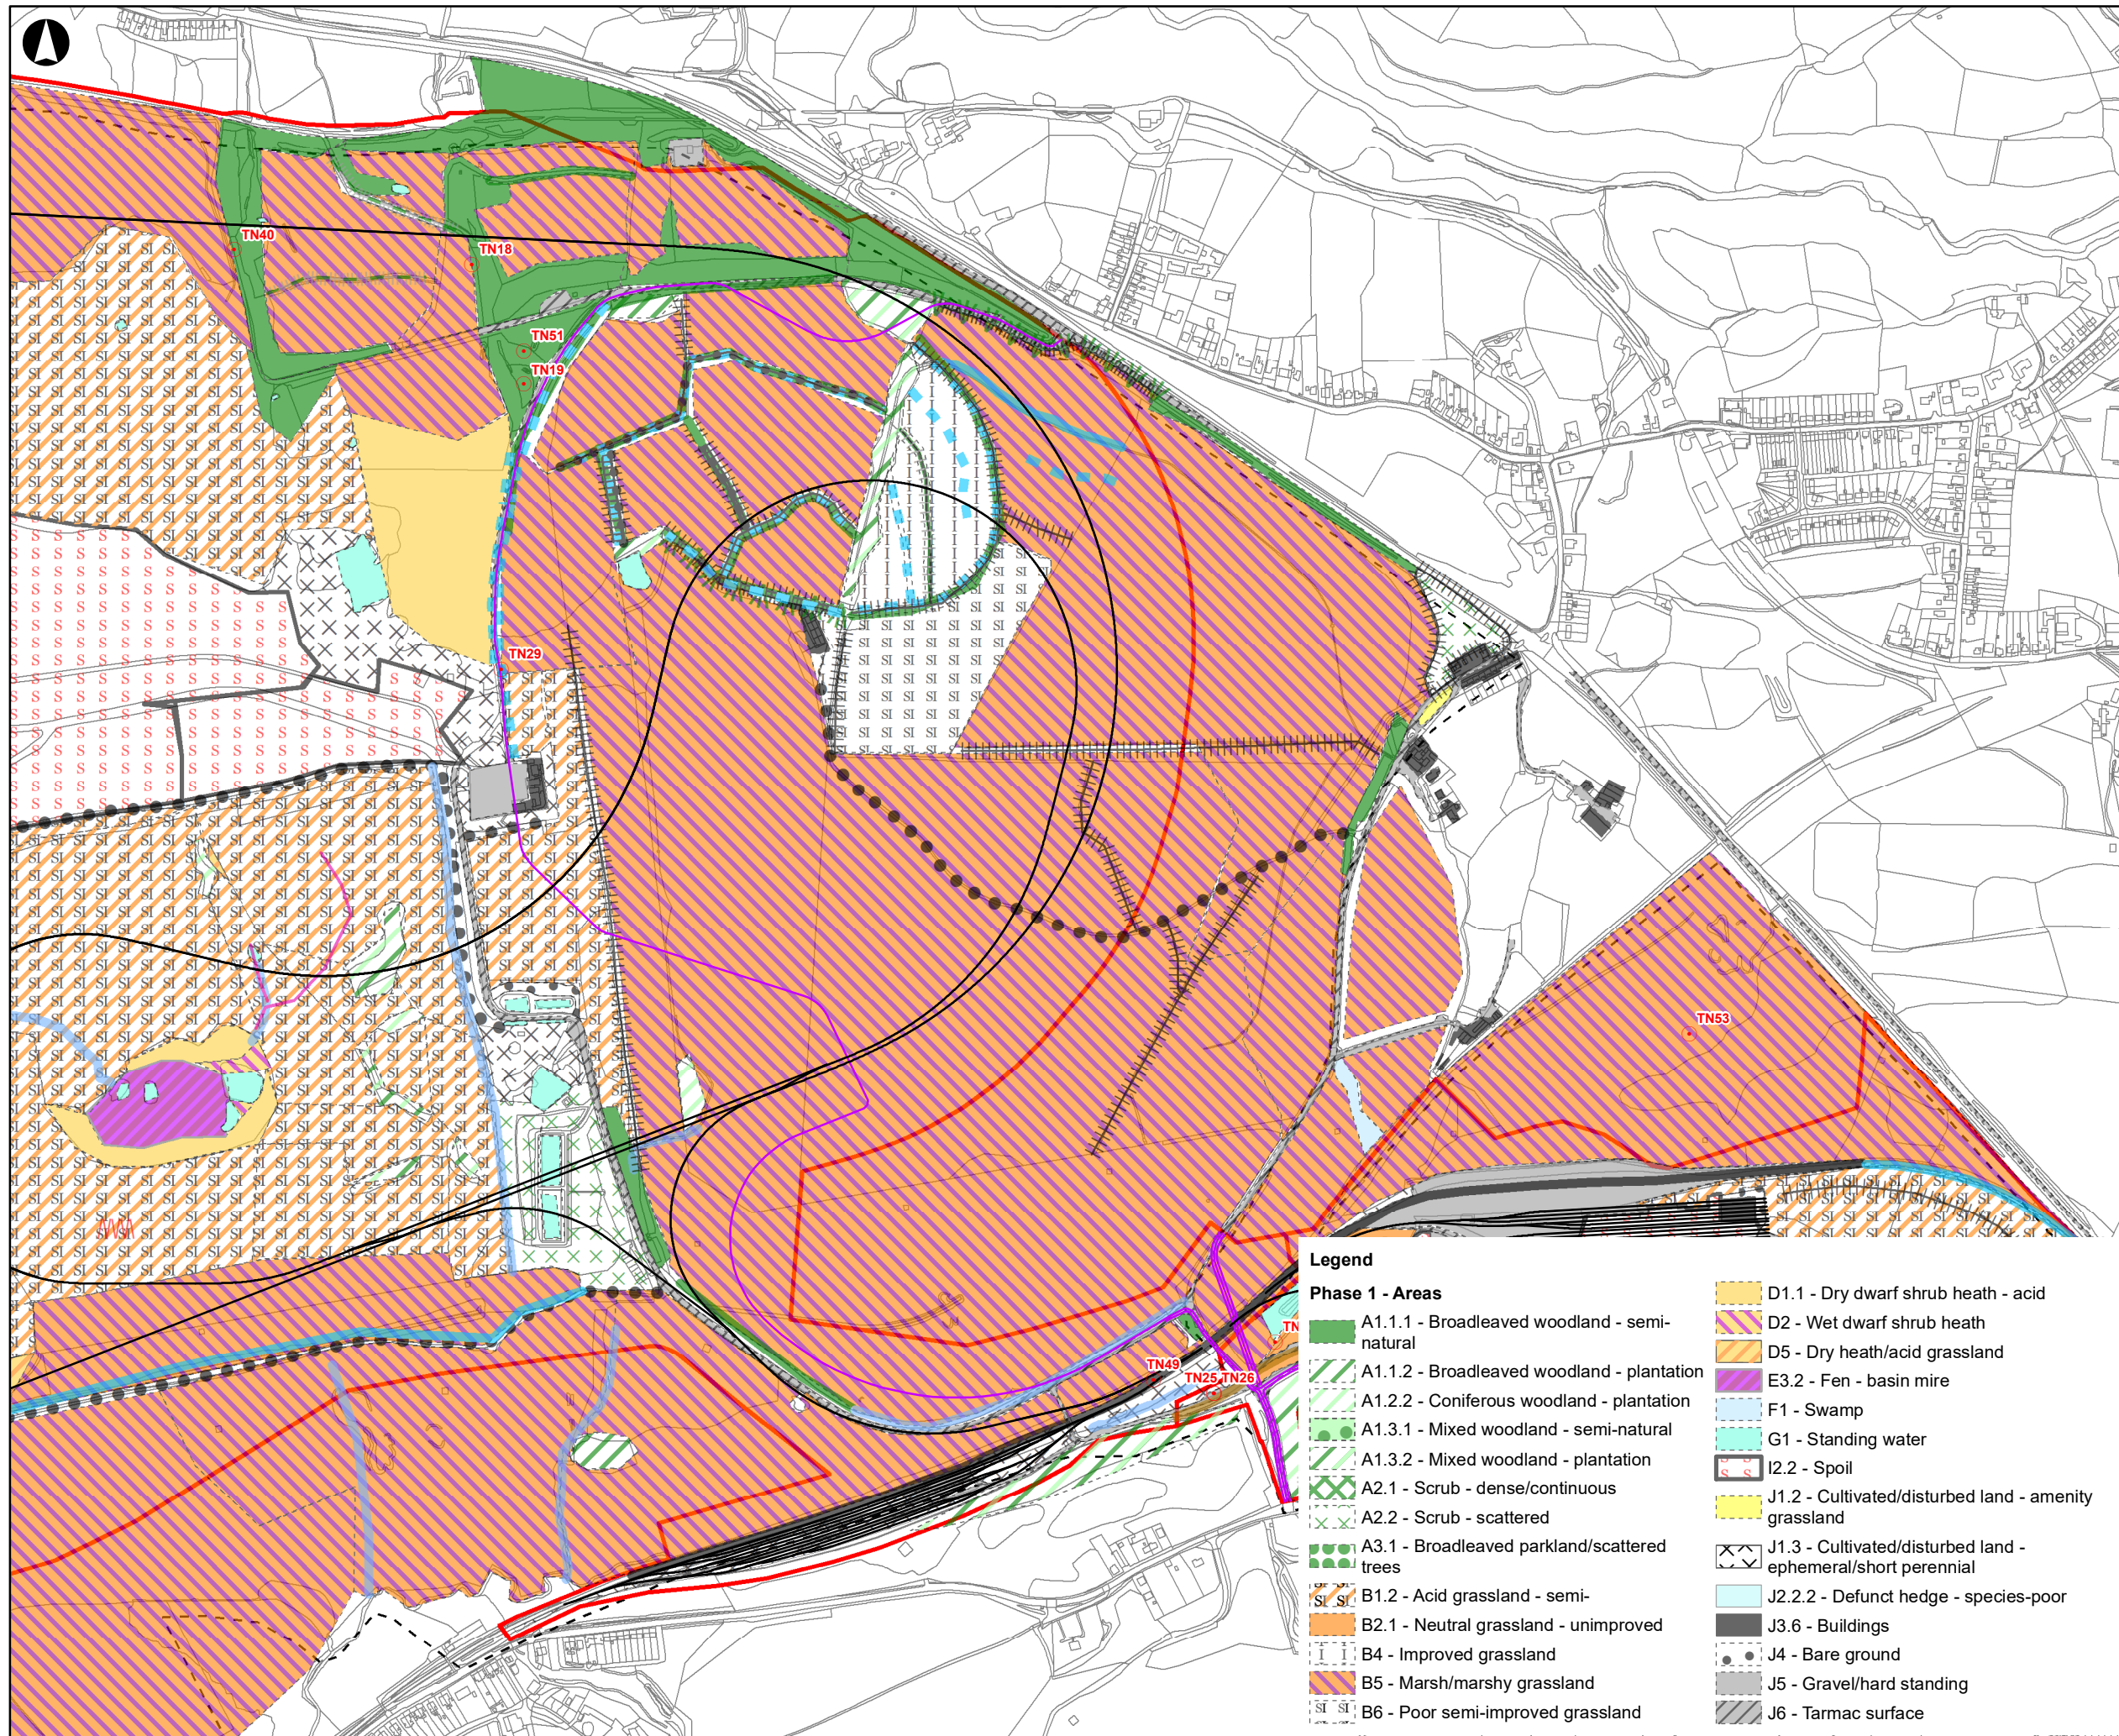

- Legend**
- Planning Development Boundary
 - Site Layout Plan
 - Proposed Access Road
 - Study Area
 - TN - Target note
- Phase 1 - Linear Features**
- A1.1.1 - Semi-natural broadleaved woodland
 - E2.1 - Acid/neutral flush
 - I1.1.1 - Acid/neutral natural inland cliff
 - Railway
 - J2.6 - Dry ditch
 - J2.8 - Earth bank
 - J2.4 - Fence
 - J2.4.1 - Fence with trees
 - J4 - Bare ground
 - G2 - Running water
 - J2.2.2 - Defunct hedge - species-poor
 - J2.1.2 - Intact hedge - species-poor
 - J2.1.2.1 - Species-poor intact hedge with fence
 - G1 - Standing water
 - J2.5 - Wall

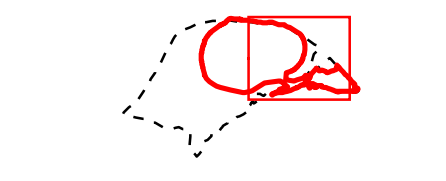

P01.3	2021-01-21	KD	CP	NH
Issue	Date	By	Chkd	Appd

0 45 90 180 270 360 Meters

ARUP

4 Pierhead Street
Cardiff CF10 4QP
Tel +44 29 2047 3727 Fax +44 29 2047 2277
www.arup.com



Job Title

Global Centre of Rail Excellence

Figure Title

EXTENDED PHASE 1 HABITAT SURVEY

EAST

Scale at A3

1:8,000

Job No

264904

Drawing Status

For Issue


Drawing No

Figure 7.5


Issue

P01.3


- Legend**
- Phase 1 - Areas**
- A1.1.1 - Broadleaved woodland - semi-natural
 - A1.1.2 - Broadleaved woodland - plantation
 - A1.2.2 - Coniferous woodland - plantation
 - A1.3.1 - Mixed woodland - semi-natural
 - A1.3.2 - Mixed woodland - plantation
 - A2.1 - Scrub - dense/continuous
 - A2.2 - Scrub - scattered
 - A3.1 - Broadleaved parkland/scattered trees
 - B1.2 - Acid grassland - semi-
 - B2.1 - Neutral grassland - unimproved
 - B4 - Improved grassland
 - B5 - Marsh/marshy grassland
 - B6 - Poor semi-improved grassland
 - D1.1 - Dry dwarf shrub heath - acid
 - D2 - Wet dwarf shrub heath
 - D5 - Dry heath/acid grassland
 - E3.2 - Fen - basin mire
 - F1 - Swamp
 - G1 - Standing water
 - I2.2 - Spoil
 - J1.2 - Cultivated/disturbed land - amenity grassland
 - J1.3 - Cultivated/disturbed land - ephemeral/short perennial
 - J2.2.2 - Defunct hedge - species-poor
 - J3.6 - Buildings
 - J4 - Bare ground
 - J5 - Gravel/hard standing
 - J6 - Tarmac surface

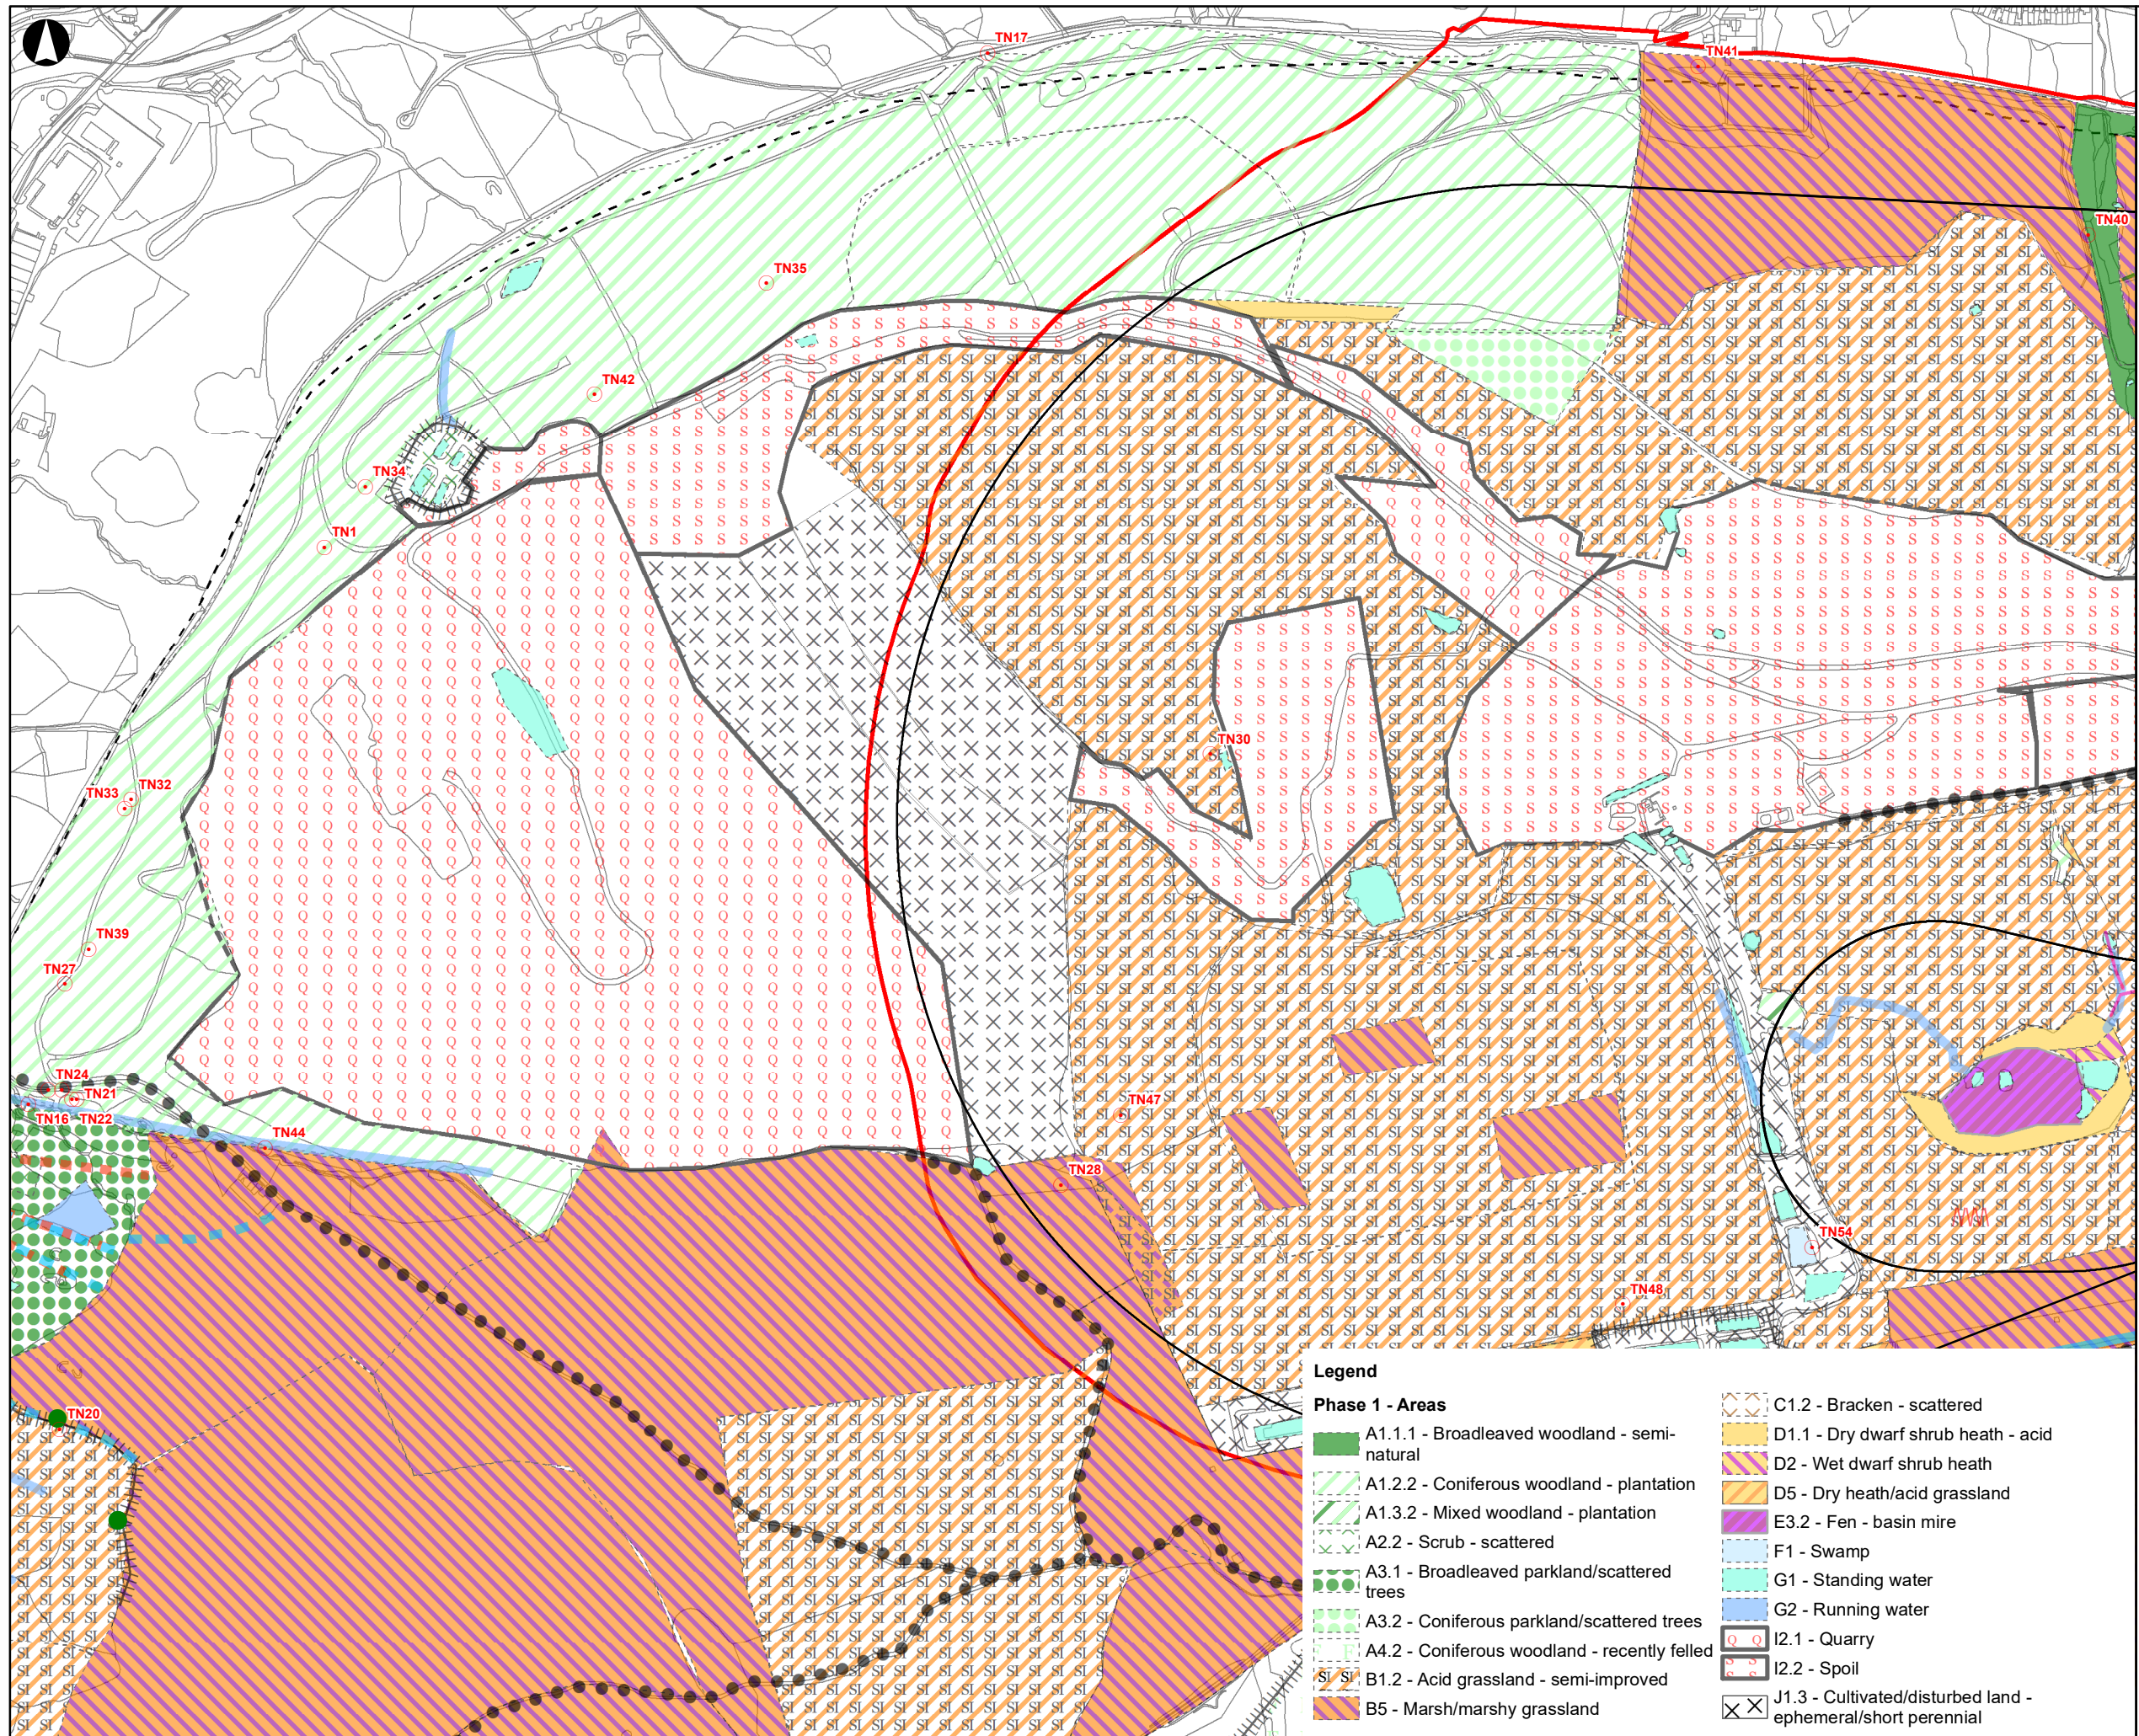

- Legend**
- Planning Development Boundary
 - Site Layout Plan
 - Study Area
 - TN - Target note
- Phase 1 - Linear Features**
- E2.1 - Acid/neutral flush
 - I1.1.1 - Acid/neutral natural inland cliff
 - J2.5.4 - Derelict wall
 - J2.6 - Dry ditch
 - J2.4 - Fence
 - J4 - Bare ground
 - G2 - Running water
 - J2.2.2 - Defunct hedge - species-poor
 - G1 - Standing water

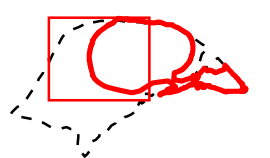

P01.3	2021-01-21	KD	CP	NH
Issue	Date	By	Chkd	Appd

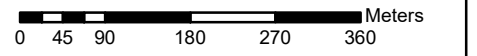

ARUP

4 Pierhead Street
Cardiff CF10 4QP
Tel +44 29 2047 3727 Fax +44 29 2047 2277
www.arup.com

Client



Llywodraeth Cymru
Welsh Government

Job Title
Global Centre of Rail Excellence


Figure Title
EXTENDED PHASE 1 HABITAT SURVEY CENTRE

Scale at A3
1:8,000

Job No 264904	Drawing Status For Issue
-------------------------	------------------------------------

Drawing No Figure 7.5	Issue P01.3
---------------------------------	-----------------------

- Legend**
- Phase 1 - Areas**
- A1.1.1 - Broadleaved woodland - semi-natural
 - A1.2.2 - Coniferous woodland - plantation
 - A1.3.2 - Mixed woodland - plantation
 - A2.2 - Scrub - scattered
 - A3.1 - Broadleaved parkland/scattered trees
 - A3.2 - Coniferous parkland/scattered trees
 - A4.2 - Coniferous woodland - recently felled
 - B1.2 - Acid grassland - semi-improved
 - B5 - Marsh/marshy grassland
 - C1.2 - Bracken - scattered
 - D1.1 - Dry dwarf shrub heath - acid
 - D2 - Wet dwarf shrub heath
 - D5 - Dry heath/acid grassland
 - E3.2 - Fen - basin mire
 - F1 - Swamp
 - G1 - Standing water
 - G2 - Running water
 - I2.1 - Quarry
 - I2.2 - Spoil
 - J1.3 - Cultivated/disturbed land - ephemeral/short perennial

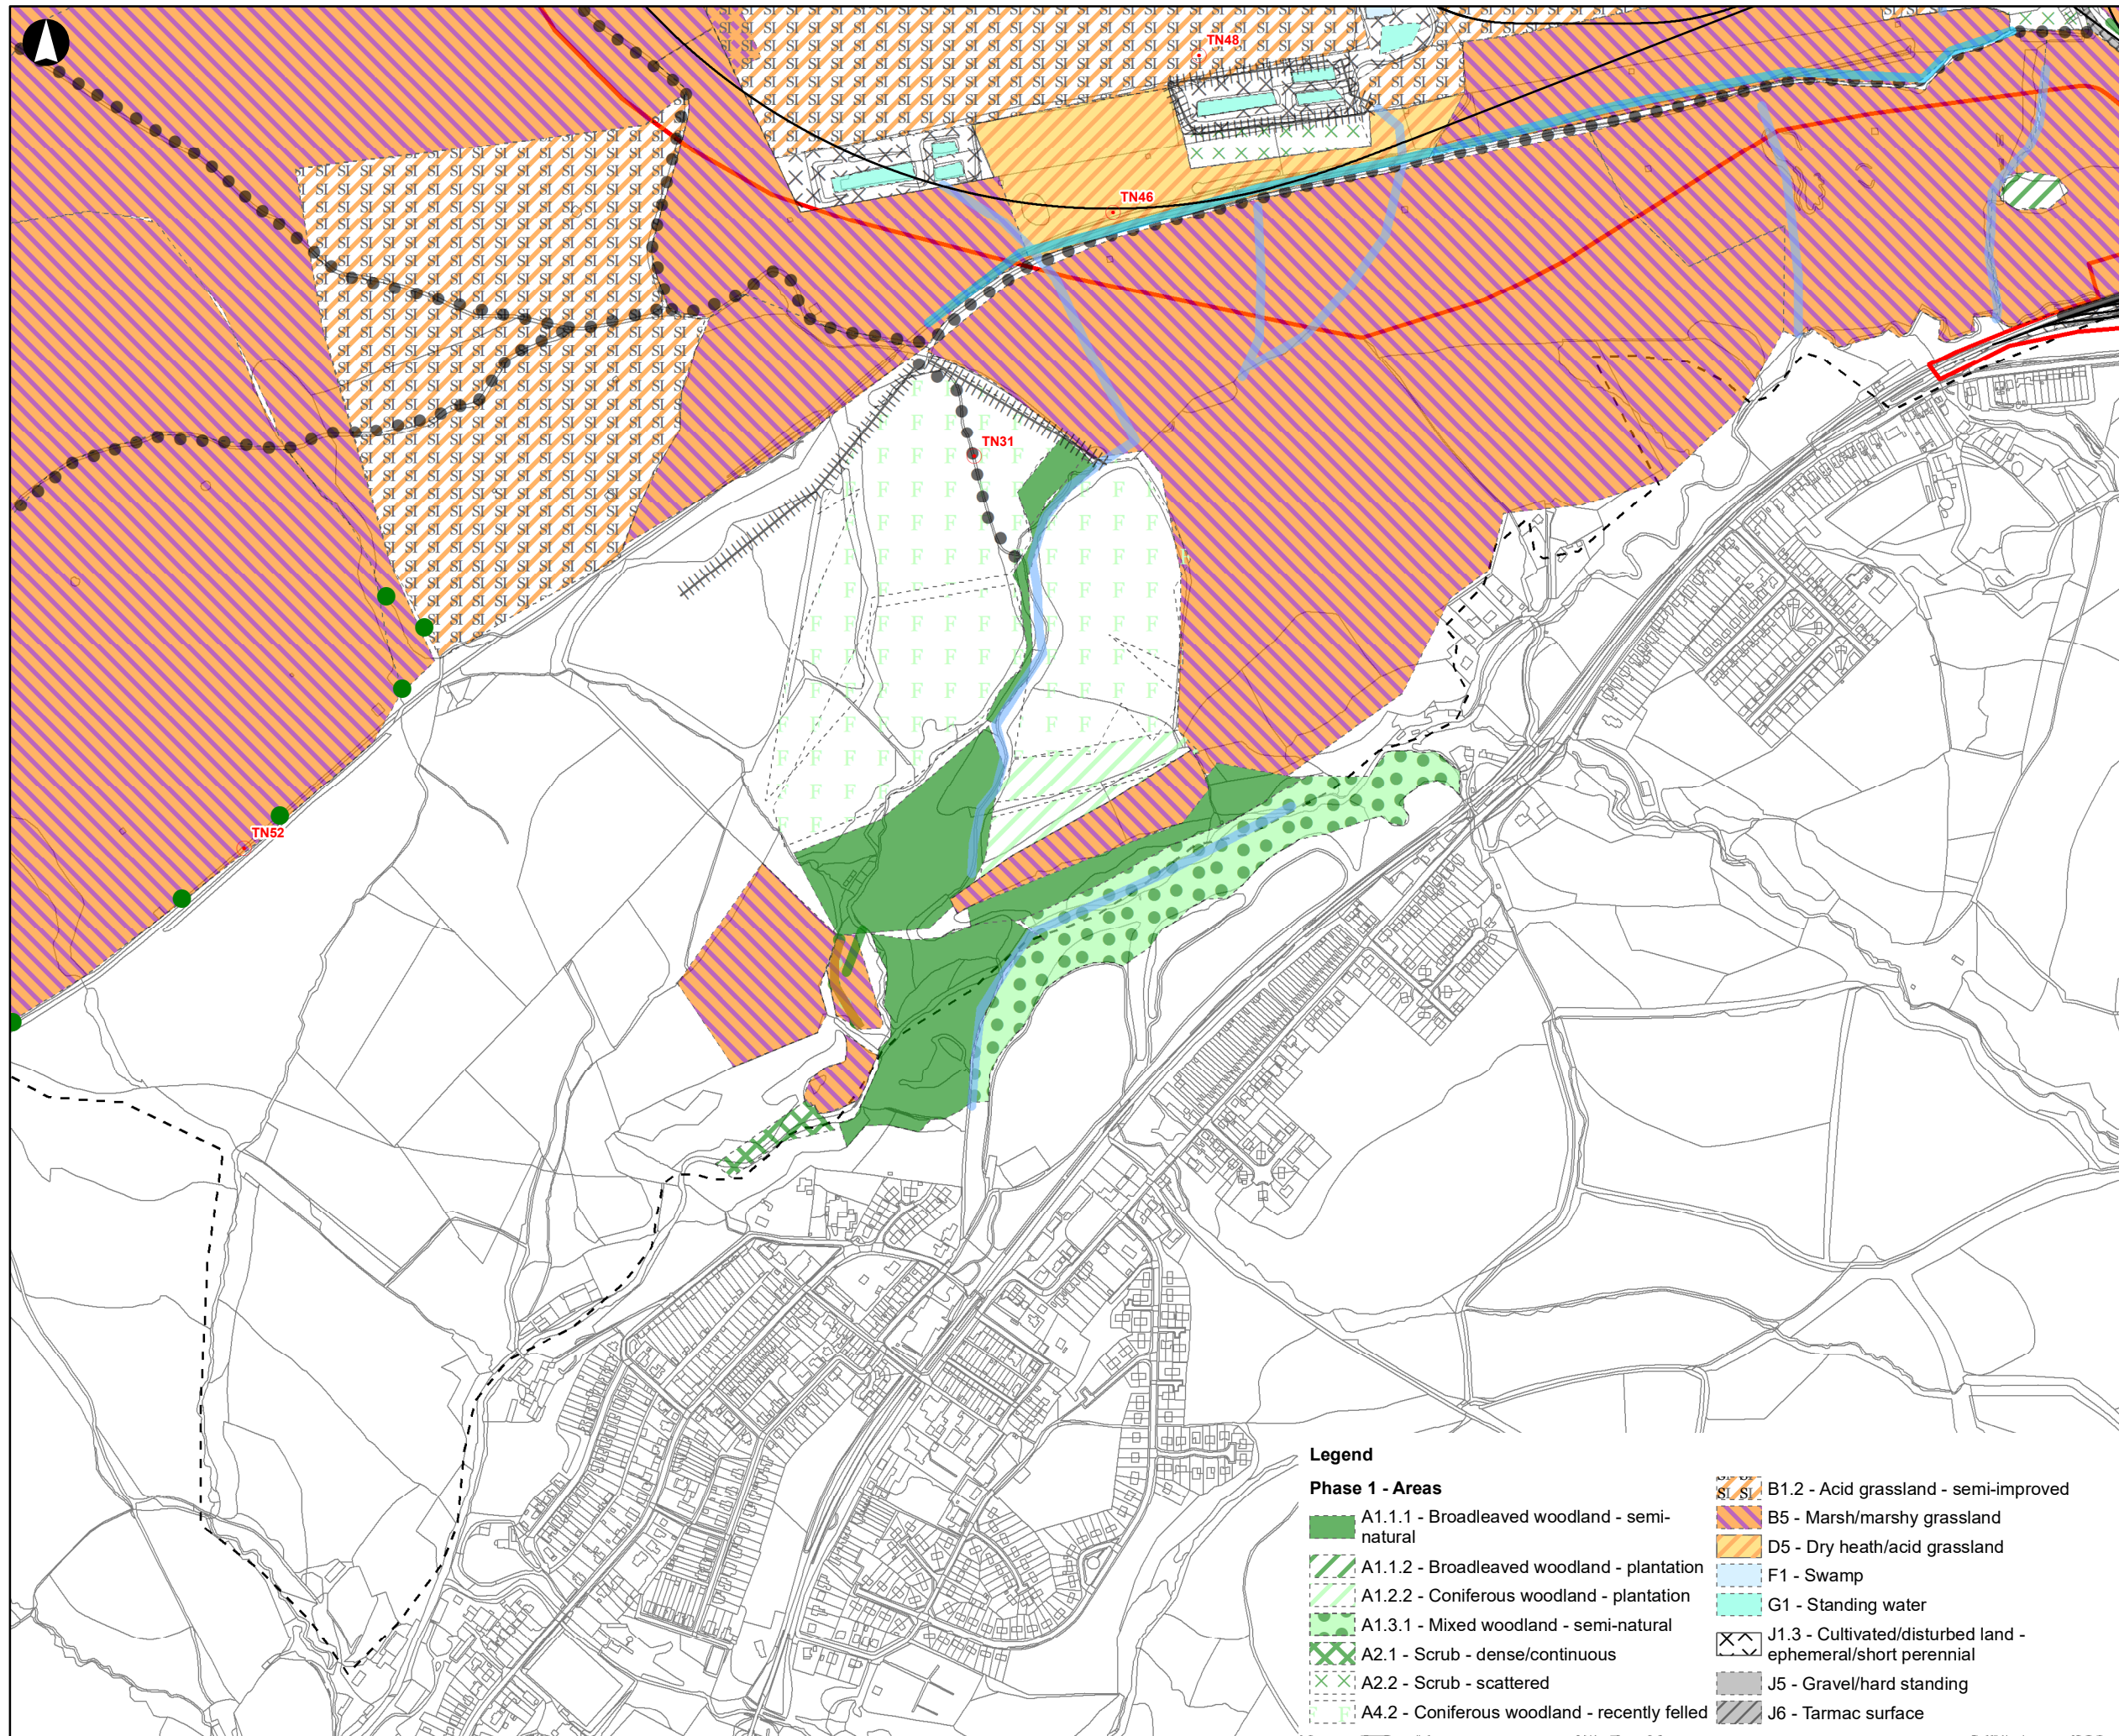


Legend


- Planning Development Boundary
- Site Layout Plan
- Study Area
- TN - Target note

Phase 1 - Linear Features

- A1.1.1 - Semi-natural broadleaved woodland
- A3.3 - Mixed parkland/scattered trees
- Railway
- J2.4 - Fence
- J4 - Bare ground
- G2 - Running water
- J2.1.2 - Intact hedge - species-poor
- G1 - Standing water
- J2.5 - Wall

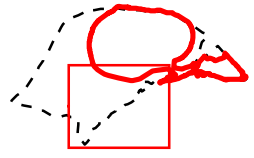

P01.3	2021-01-21	KD	CP	NH
Issue	Date	By	Chkd	Appd

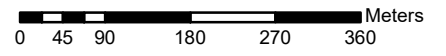

ARUP

4 Pierhead Street
Cardiff CF10 4QP
Tel +44 29 2047 3727 Fax +44 29 2047 2277
www.arup.com



Client
Global Centre of Rail Excellence

Figure Title
EXTENDED PHASE 1 HABITAT SURVEY

SOUTH

Scale at A3
1:8,000

Job No
264904

Drawing Status
For Issue


Drawing No
Figure 7.5

Issue
P01.3


Legend

Phase 1 - Areas

- A1.1.1 - Broadleaved woodland - semi-natural
- A1.1.2 - Broadleaved woodland - plantation
- A1.2.2 - Coniferous woodland - plantation
- A1.3.1 - Mixed woodland - semi-natural
- A2.1 - Scrub - dense/continuous
- A2.2 - Scrub - scattered
- A4.2 - Coniferous woodland - recently felled
- B1.2 - Acid grassland - semi-improved
- B5 - Marsh/marshy grassland
- D5 - Dry heath/acid grassland
- F1 - Swamp
- G1 - Standing water
- J1.3 - Cultivated/disturbed land - ephemeral/short perennial
- J5 - Gravel/hard standing
- J6 - Tarmac surface

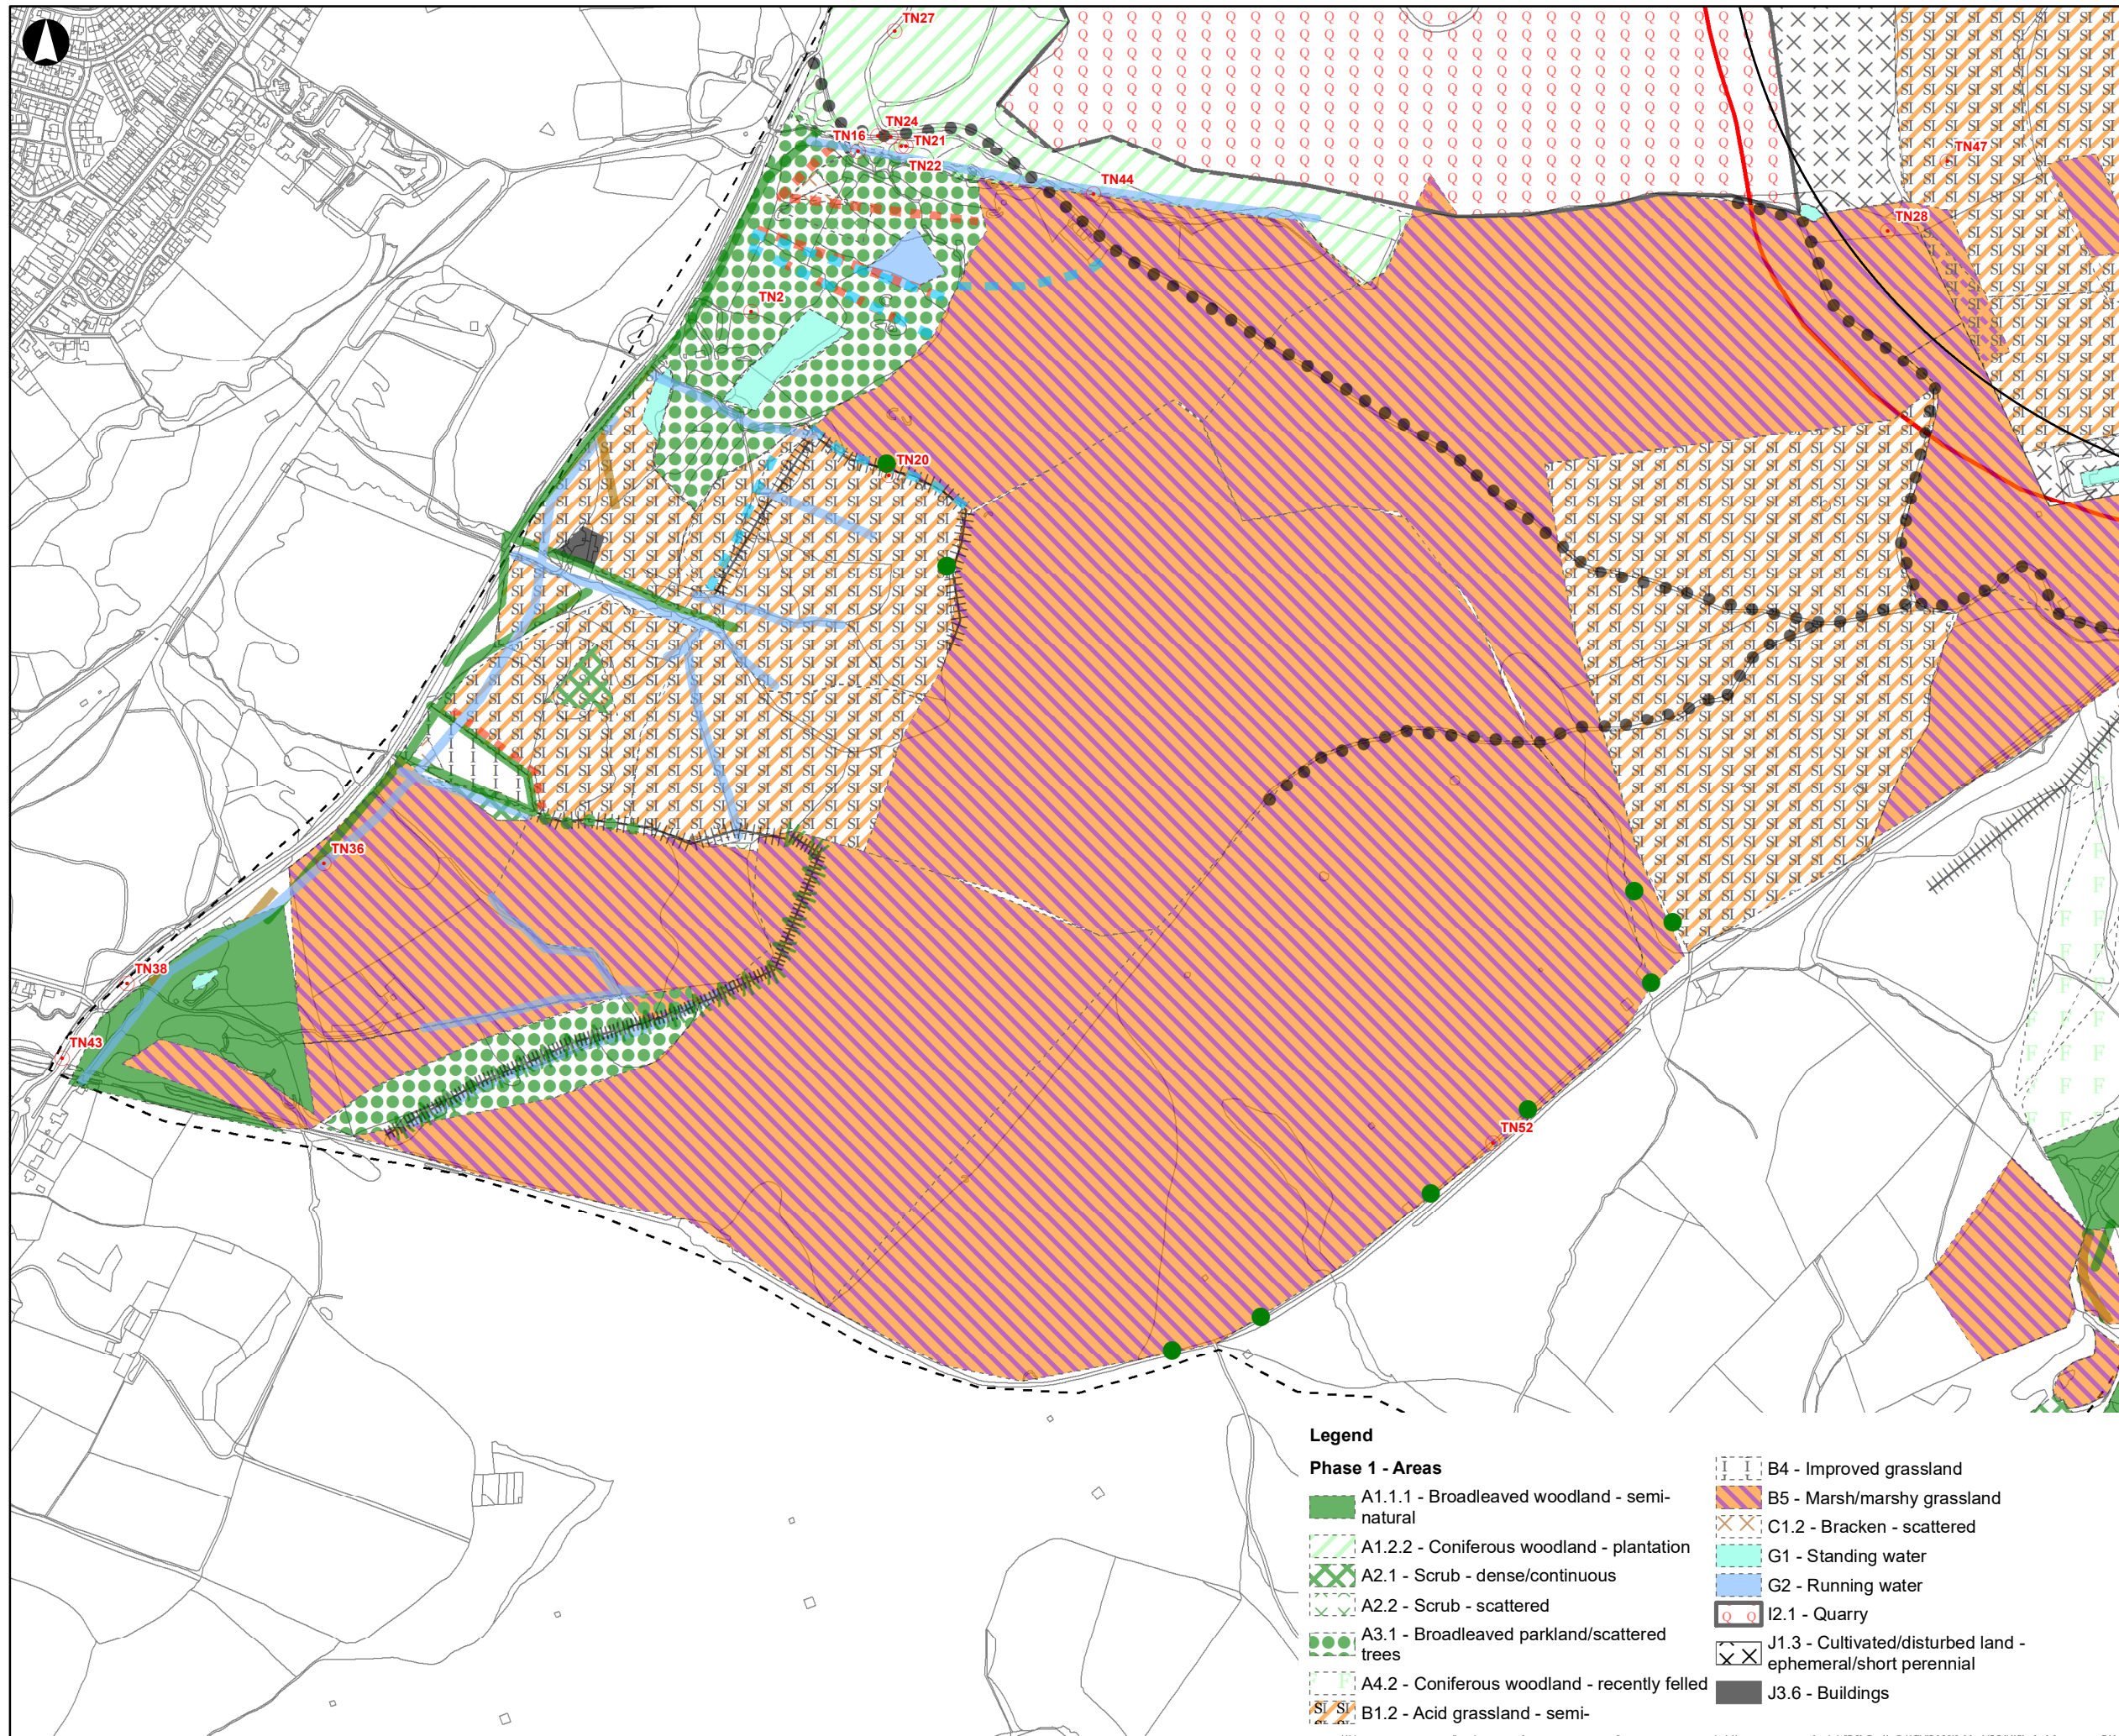

- Legend**
- Planning Development Boundary
 - Site Layout Plan
 - Study Area
 - TN - Target note
- Phase 1 - Linear Features**
- A1.1.1 - Semi-natural broadleaved woodland
 - A3.1 - Broadleaved parkland/scattered trees
 - A3.3 - Mixed parkland/scattered trees
 - J2.5.4 - Derelict wall
 - J2.6 - Dry ditch
 - J2.4 - Fence
 - J2.4.1 - Fence with trees
 - J4 - Bare ground
 - G2 - Running water
 - J2.1.2 - Intact hedge - species-poor
 - J2.5 - Wall

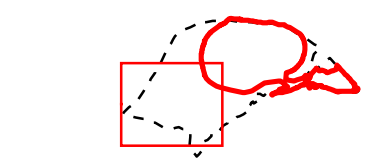

P01.3	2021-01-21	KD	CP	NH
Issue	Date	By	Chkd	Appd

0 45 90 180 270 360 Meters

ARUP

4 Pierhead Street
Cardiff CF10 4QP
Tel +44 29 2047 3727 Fax +44 29 2047 2277
www.arup.com



Job Title

Global Centre of Rail Excellence

Figure Title

EXTENDED PHASE 1 HABITAT SURVEY

WEST

Scale at A3

1:8,000

Job No

264904

Drawing Status

For Issue

Drawing No

Figure 7.5

Issue

P01.3

- Legend**
- Phase 1 - Areas**
- A1.1.1 - Broadleaved woodland - semi-natural
 - A1.2.2 - Coniferous woodland - plantation
 - A2.1 - Scrub - dense/continuous
 - A2.2 - Scrub - scattered
 - A3.1 - Broadleaved parkland/scattered trees
 - A4.2 - Coniferous woodland - recently felled
 - B1.2 - Acid grassland - semi-
 - B4 - Improved grassland
 - B5 - Marsh/marshy grassland
 - C1.2 - Bracken - scattered
 - G1 - Standing water
 - G2 - Running water
 - I2.1 - Quarry
 - J1.3 - Cultivated/disturbed land - ephemeral/short perennial
 - J3.6 - Buildings