


- Legend**
- Planning Development Boundary
 - Site Layout Plan
 - Proposed Scheme Component
- 1 - Electrified high-speed rolling stock test track
 - 2 - Electrified low-speed high tonnage infrastructure test track
 - 3 - Dual platform station environment
 - 4 - Rolling stock storage / sidings
 - 5 - Research, development, education and training centre
 - 6 - Rolling stock maintenance facility
 - 7 - Operations and control centre / office and staff facilities

Contains OS data © Crown Copyright and database right 2020

P01.3	2020-09-02	KD	TK	RE
-------	------------	----	----	----

Issue	Date	By	Chkd	Appd

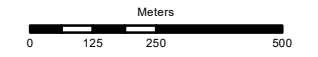

ARUP

4 Pierhead Street
Cardiff CF10 4QP
Tel +44 29 2047 3727 Fax +44 29 2047 2277
www.arup.com



Job Title
Global Centre of Rail Excellence

Figure Title
SITE LAYOUT

Scale at A3
1:15,000

Job No 264904	Drawing Status Final
-------------------------	--------------------------------

Drawing No Figure 1.3	Issue P01.3
---------------------------------	-----------------------