
LEGEND	
Site boundary	
– – – National Park boundary	
••••••• National Cycle Route 43	
Proposals:	
Rail	1 Charles the Charles
Track alignment	199 July 1 - in seal of the
Platform	the stand of the stand of the stand
Buildings	
Proposed Buildings	
Roads and hardscape	
Access road	
Car park	The same and the second s
Hardstanding / yard	
Fenceline	
Perimeter security fence	
Double internal stock fence	
Drainage	
Storm ditch / swale	
Proposed pond	
Existing pond	
Green infrastructure (new / enhanced	n)
Boundary tree planting	
Wetland	
Peatland	YSTRADGYNLAIS
Broadleaf woodland	A A A A A A A A A A A A A A A A A A A
Coniferous woodland	All Actual and a second
——— Hedgerow	2 And I The
Acid grassland/lichen heat	h
Innoculated Heath / Acid grassland	A state of the second s
Wet Heath	
Acid grassland	
Enclosed Pasture	
Marshy grassland	
Landscape mitigation	
Acid grassland (existing)	
Heath grassland (existing)	
Heath (existing)	

500m	1,000m	01	10/03/21	BS	
		Issue	Date	Ву	

1	

Do not scale

0m

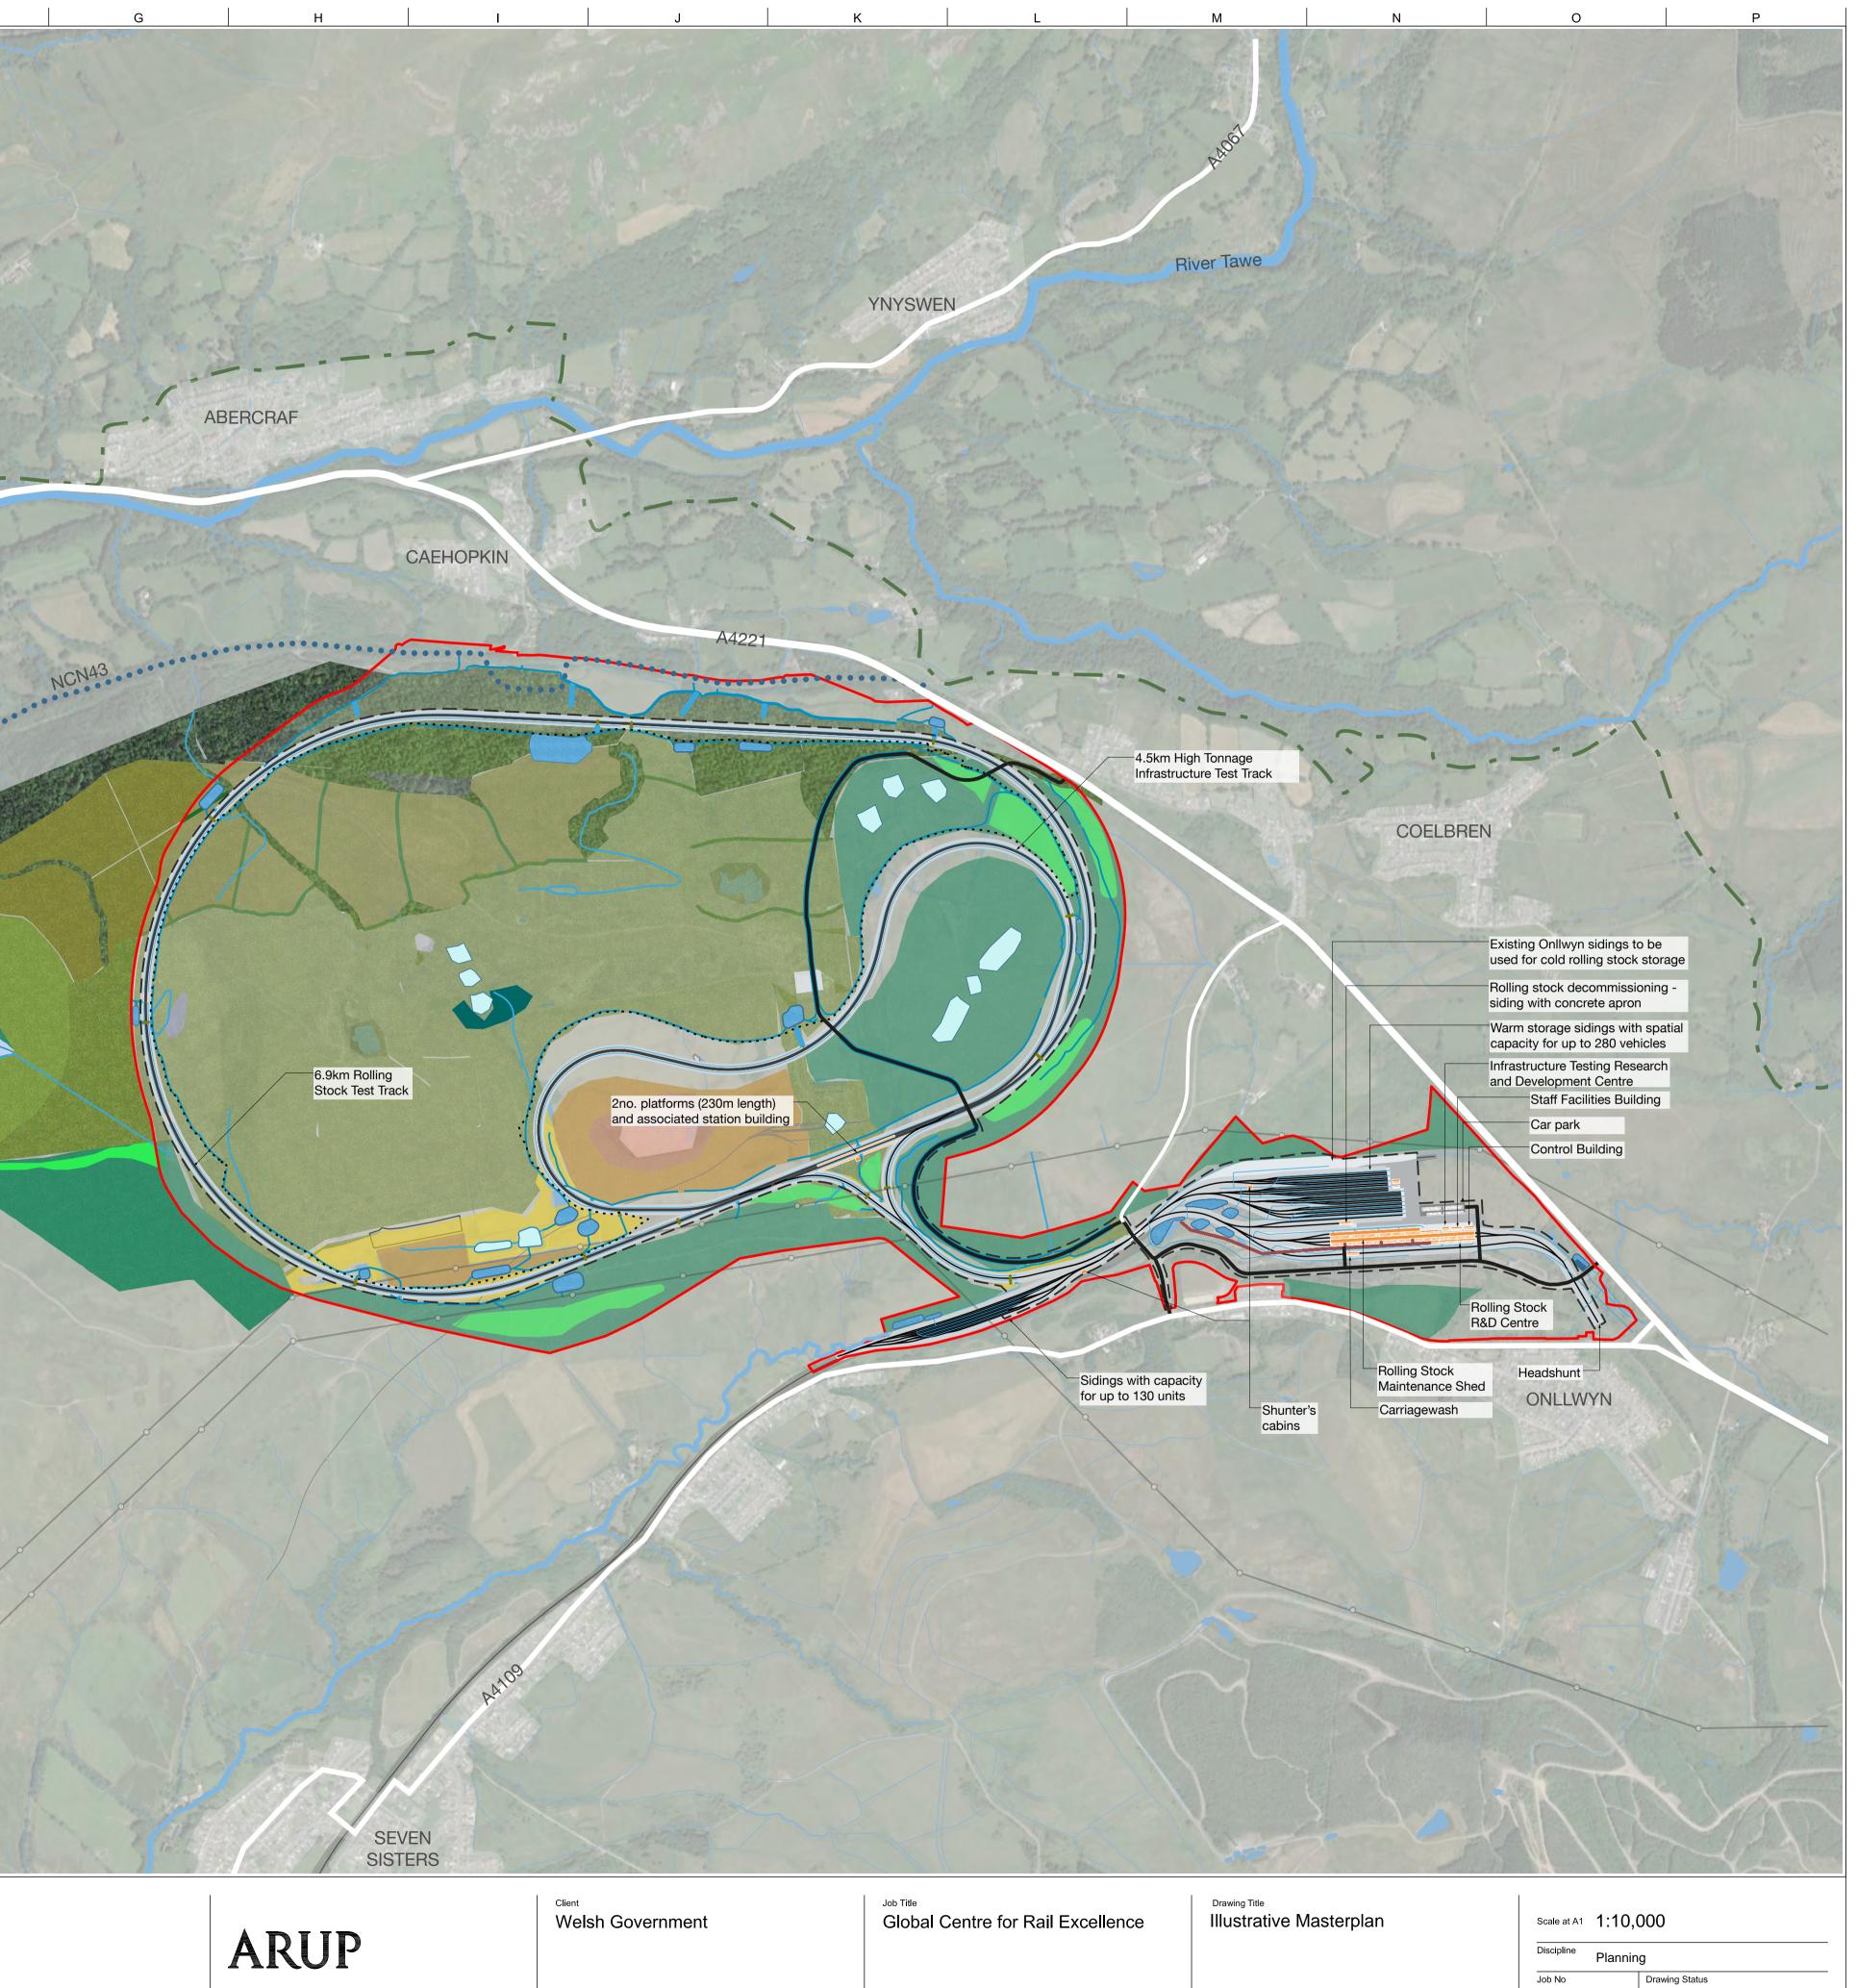

ER DB Chkd Appd

4 Pierhead St, Capital Waterside Cardiff, CF10 4QP T +44(0)29 20473727 F +44(0)29 20472277 www.arup.com

Issue

01

264904-00 PLANNING

Drawing No

003A