


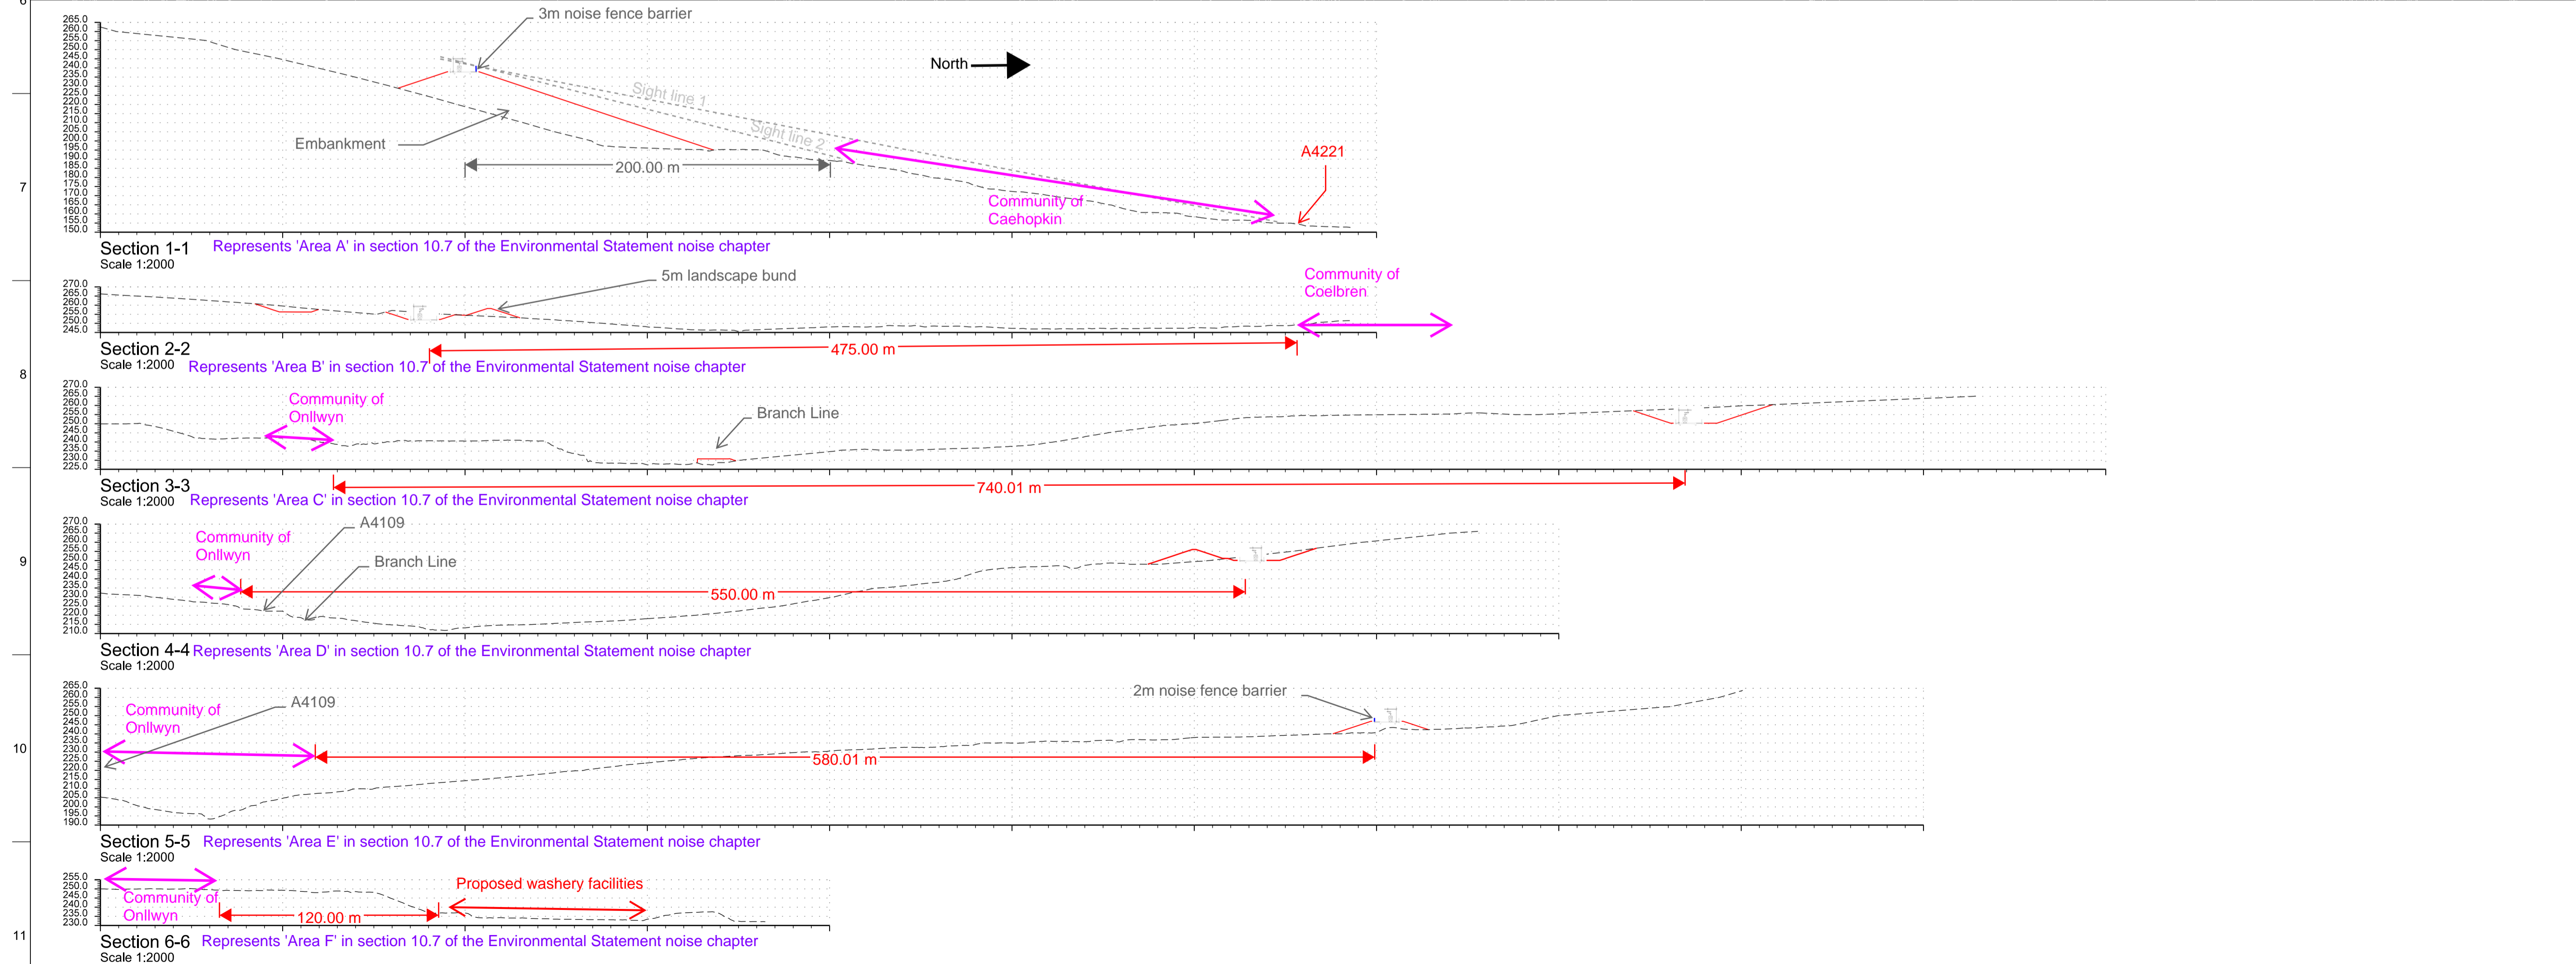

Legend
 - - - - - Combination of Lidar and Celtic Restoration ground profile
 — Proposed Ground Profile

Notes
 1. The details shown on this drawing are based on concept design input. Details will be subject to review and development following receipt of further survey information and design development.



P03	02/03/21	BS	JS	JS
Issued for Planning				
P02	02/03/21	DS	JS	JS
Drawing Updated				
P01	29/01/21	DS	JS	JS
Issued for Information				
Issue	Date	By	Chkd	Appd

ARUP
 4 Pierhead St, Capital Waterside
 Cardiff, CF10 4CP
 T +44(0)29 20473272 F +44(0)29 20472277
 www.arup.com

Client
Welsh Government

Job Title
Global Centre for Rail Excellence

Drawing Title
Cross Sections

Scale at A1 1:10000
 Discipline Civil
 Drawing Status
Planning

Job No	Drawing No	Issue
264904	Figure 10.4	P03

NB the cross-sections representing 'Area C' in section 10.7 of the Environmental Statement noise chapter are presented in Figure 9.17