


Appendix E

GCRE Nant Helen

Proposed Drainage Drawings

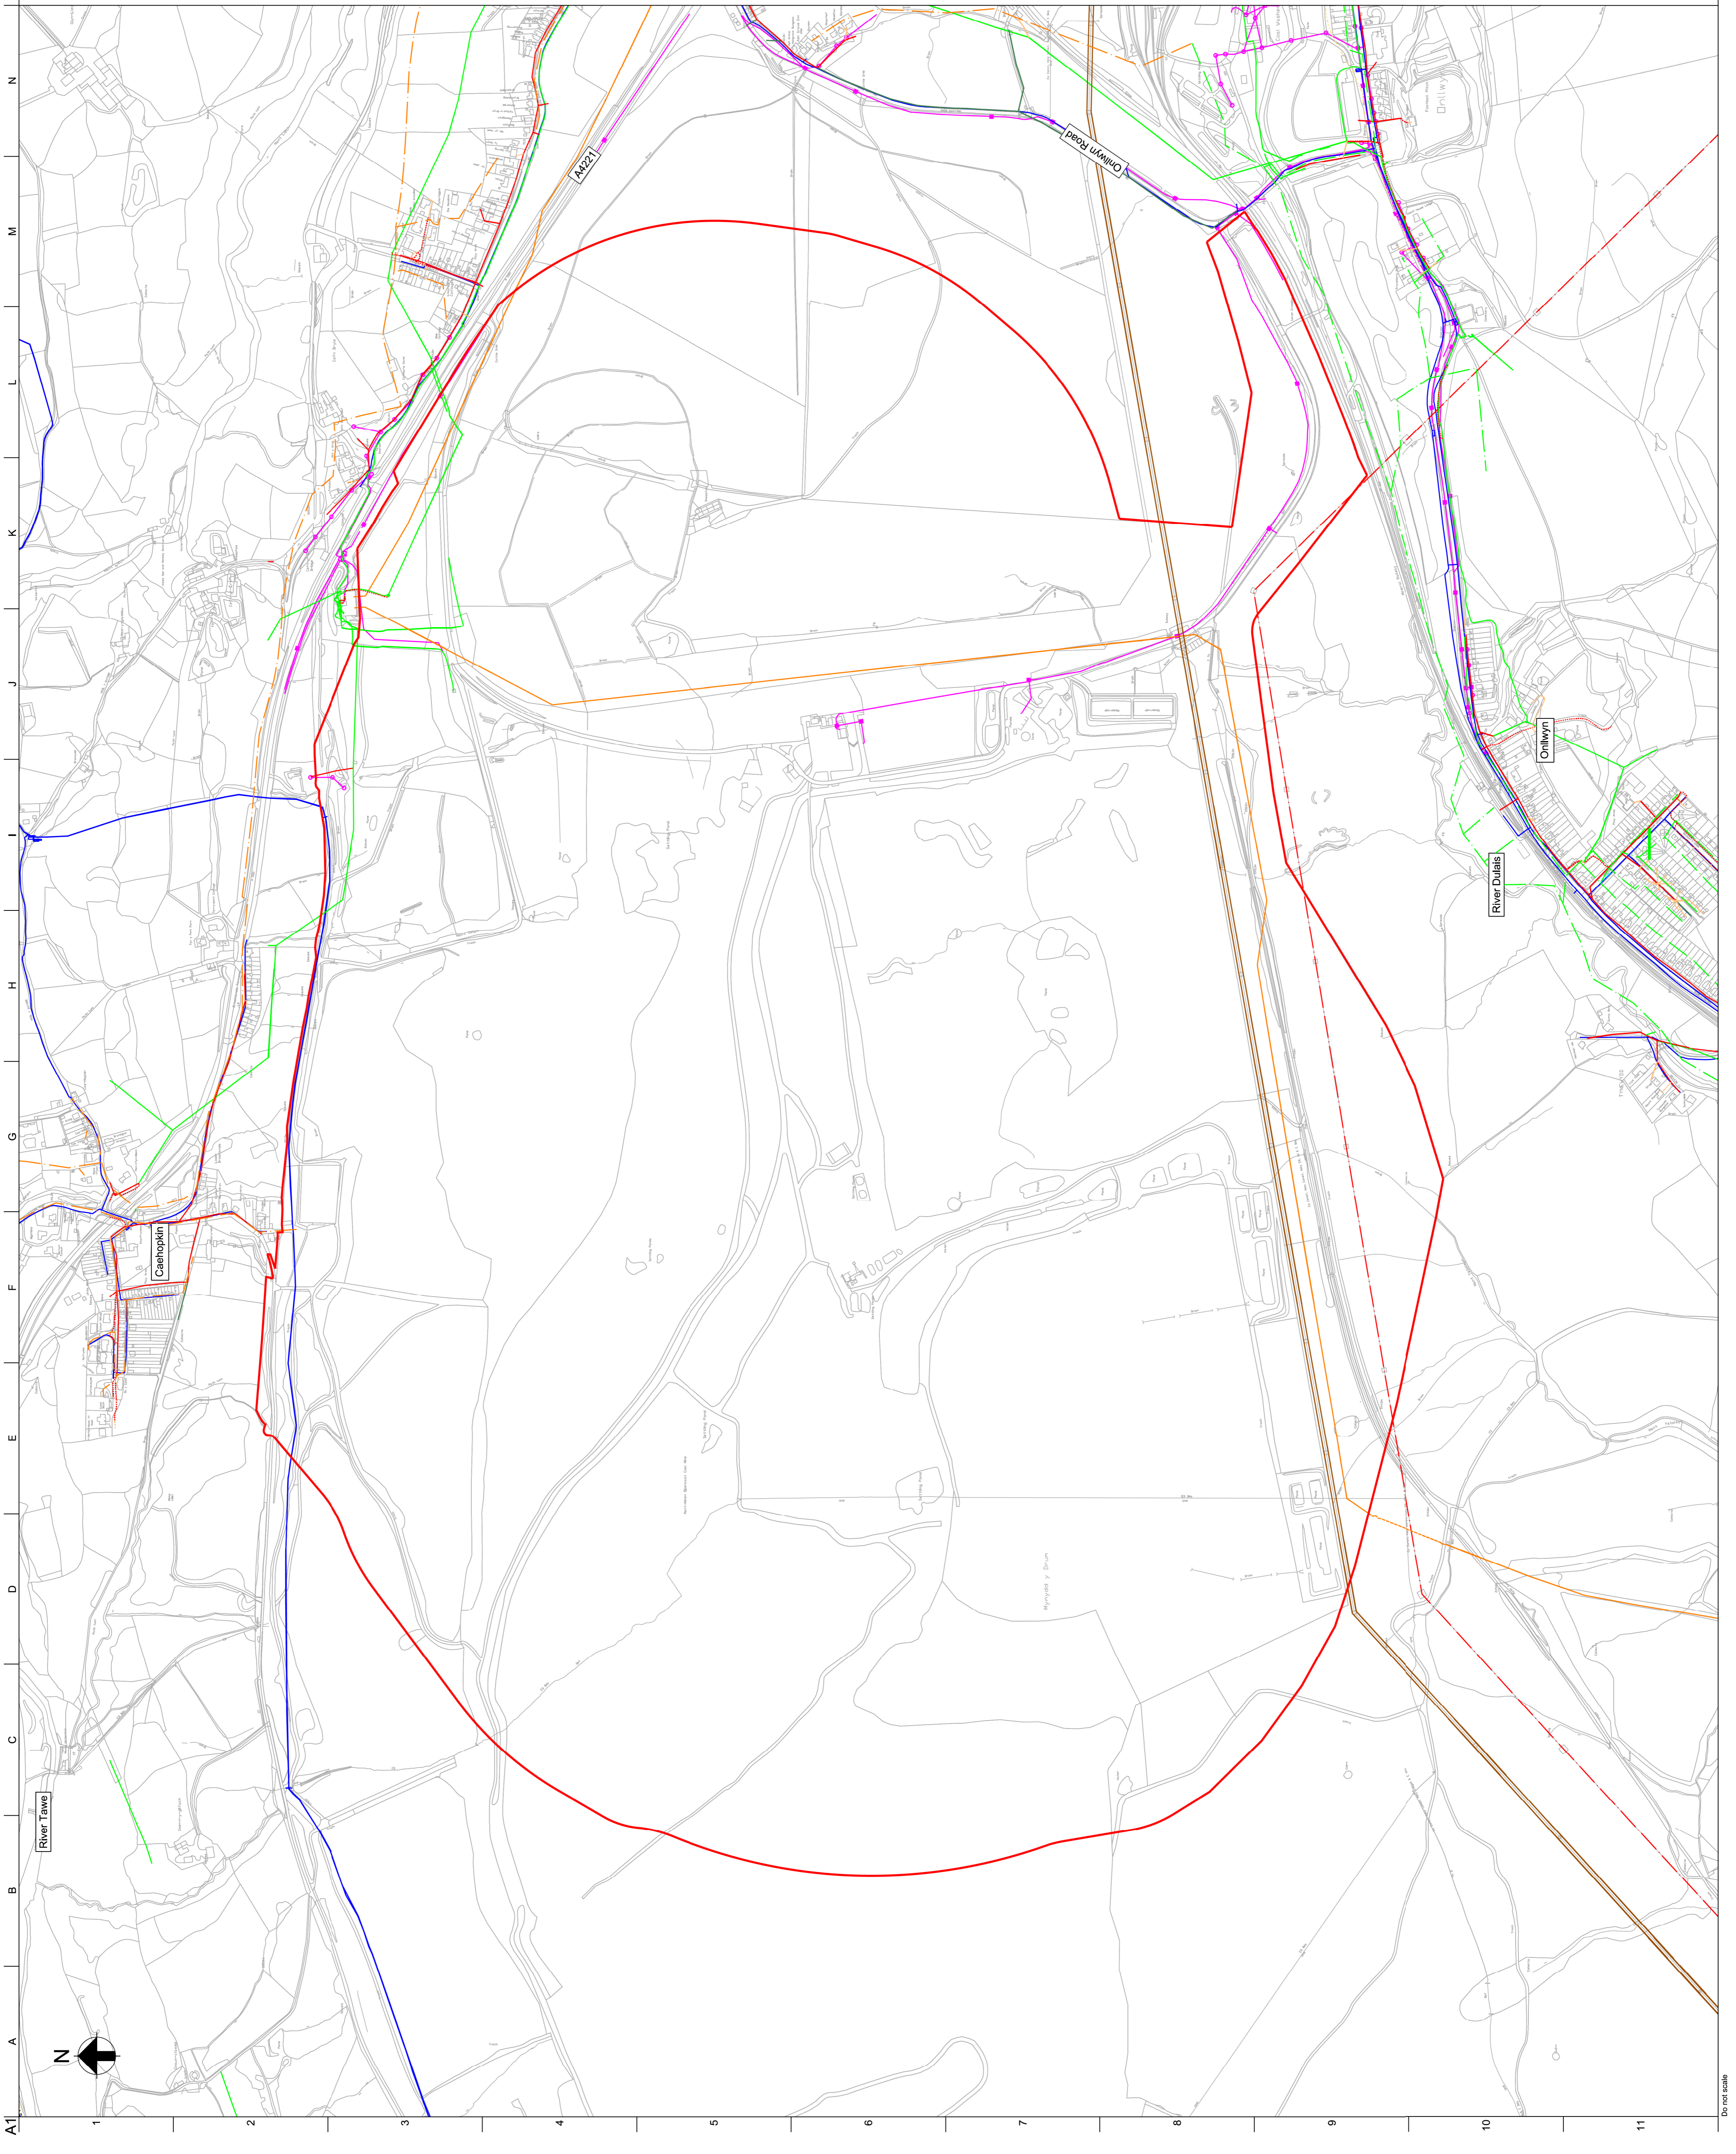

- Legend**
- Planning Application Boundary
 - Existing National Grid Overhead Line
 - Existing DCWW Storm Sewer
 - Existing DCWW Foul Sewer
 - Existing DCWW Combined Sewer
 - Existing Water Main
 - Existing BT
 - Existing WPD Service Line
 - Existing WPD PL
 - Existing WPD LV
 - Existing WPD 132kV HV
 - Existing WPD 33kv HV
 - Existing WPD 11kV HV

Notes

1. All dimensions are in metres unless noted otherwise. All elevations are in metres Above Ordnance Datum (AOD). Do not scale.
2. The utility information shown has been taken from Statutory record plans. No responsibility is taken for the accuracy of this information.
3. The location and alignment of utilities may vary from that shown. Statutory plans received may not be complete and as such uncharted services could be present. An overhead and a buried services survey should be undertaken during future design stages to confirm utility alignment.

PO1	17/07/20	DO	IA	JS
Issued for Planning				
Issue	Date	By	Chkd	Appd

ARUP

4 Plemhead St, Capital Waleside
 Cardiff, CF10 4DZ, UK
 T +44(0)303 2042277
 www.arup.com

Client
Welsh Government

Job Title
Global Centre for Rail Excellence

Drawing Title
Existing Utilities

Scale at A1
 1:5000

Discipline
 Infrastructure

Drawing Status
For Information

Job No	Drawing No	Issue
264904	CG3010	P01