

**NOTES**

All dimensions to be verified on site. Do not scale this drawing. All discrepancies to be clarified with project Landscape Architect.

This drawing is the property of Urban Wilderness Ltd and is issued on the condition it is not reproduced, retained or disclosed to any unauthorised person, either wholly or in part without written consent of Urban Wilderness Ltd.

1. DRAWINGS FOR PLANNING PURPOSE ONLY.
2. Drawings based on digital information survey provided by Lewis Brown.
3. Drawings subject to input from Project Architect, Engineer & M&E Engineer.
4. All drainage solutions to be confirmed with engineers.
5. For Hardworks see Drawing 291-UW-P-004.
6. For Softworks see Drawing 291-UW-P-005.

**KEY**

- Red outline
- Proposed Tree
- Category B\* Tree (For Removal)
  - T4 Oak (recommended for removal due to dangerous condition)
  - T53 Yew
  - T56 Oak
  - T62 Oak
  - T63 Sycamore
- Category C\* Tree (For Removal)
  - T47 Oak
  - T48 Lime
  - T49 Lime
  - T50 Lime
  - T51 Lime
  - T52 Lime
  - T54 Lime
  - T55 Goat Willow
  - T61 Sycamore
  - G3 Group 3 Hawthorn
- Category U\* Tree (For Removal)
  - T2 Oak
  - T14 Oak
  - T65 Alder

\* Classification of category as per Martin Dobson Tree Survey 2021

rev	details	date
I	Scale Bar added	24 Mar 21
H	Minor amend to G2 grouping	15 Feb 21
G	Red Line Boundary amended	9 Feb 21
F	Additional survey data added	1 Feb 21
E	Renumbering T64-T67	29 Jan 21
D	Minor revisions	25 Jan 21
C	Minor revisions	16 Jan 21
B	Minor revisions	8 Jan 21
A	Tree Survey Added	8 Jan 21
-	First Issue	8 Jan 21



7 Saw Mill Yard, Water Lane, Holbeck,  
Leeds, LS115WH  
www.urbanwilderness.co.uk  
design@urbanwilderness.co.uk  
0113 472 0030  
registered in Scotland SC371979



client  
**Applegarth Farm**

project  
**Applegarth Farm**

drawing title  
**Tree Removal Plan**

drawing status  
**PLANNING**

drawn by	checked by	date
SDJ	TBR	8 Jan 21
scale	paper size	
1:500	A2	
job/dwg no.	rev.	
291-UW-P-006	1	

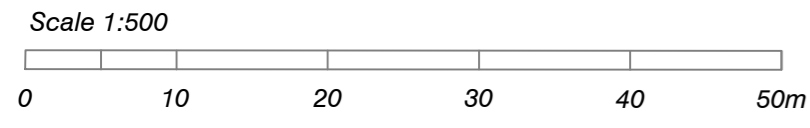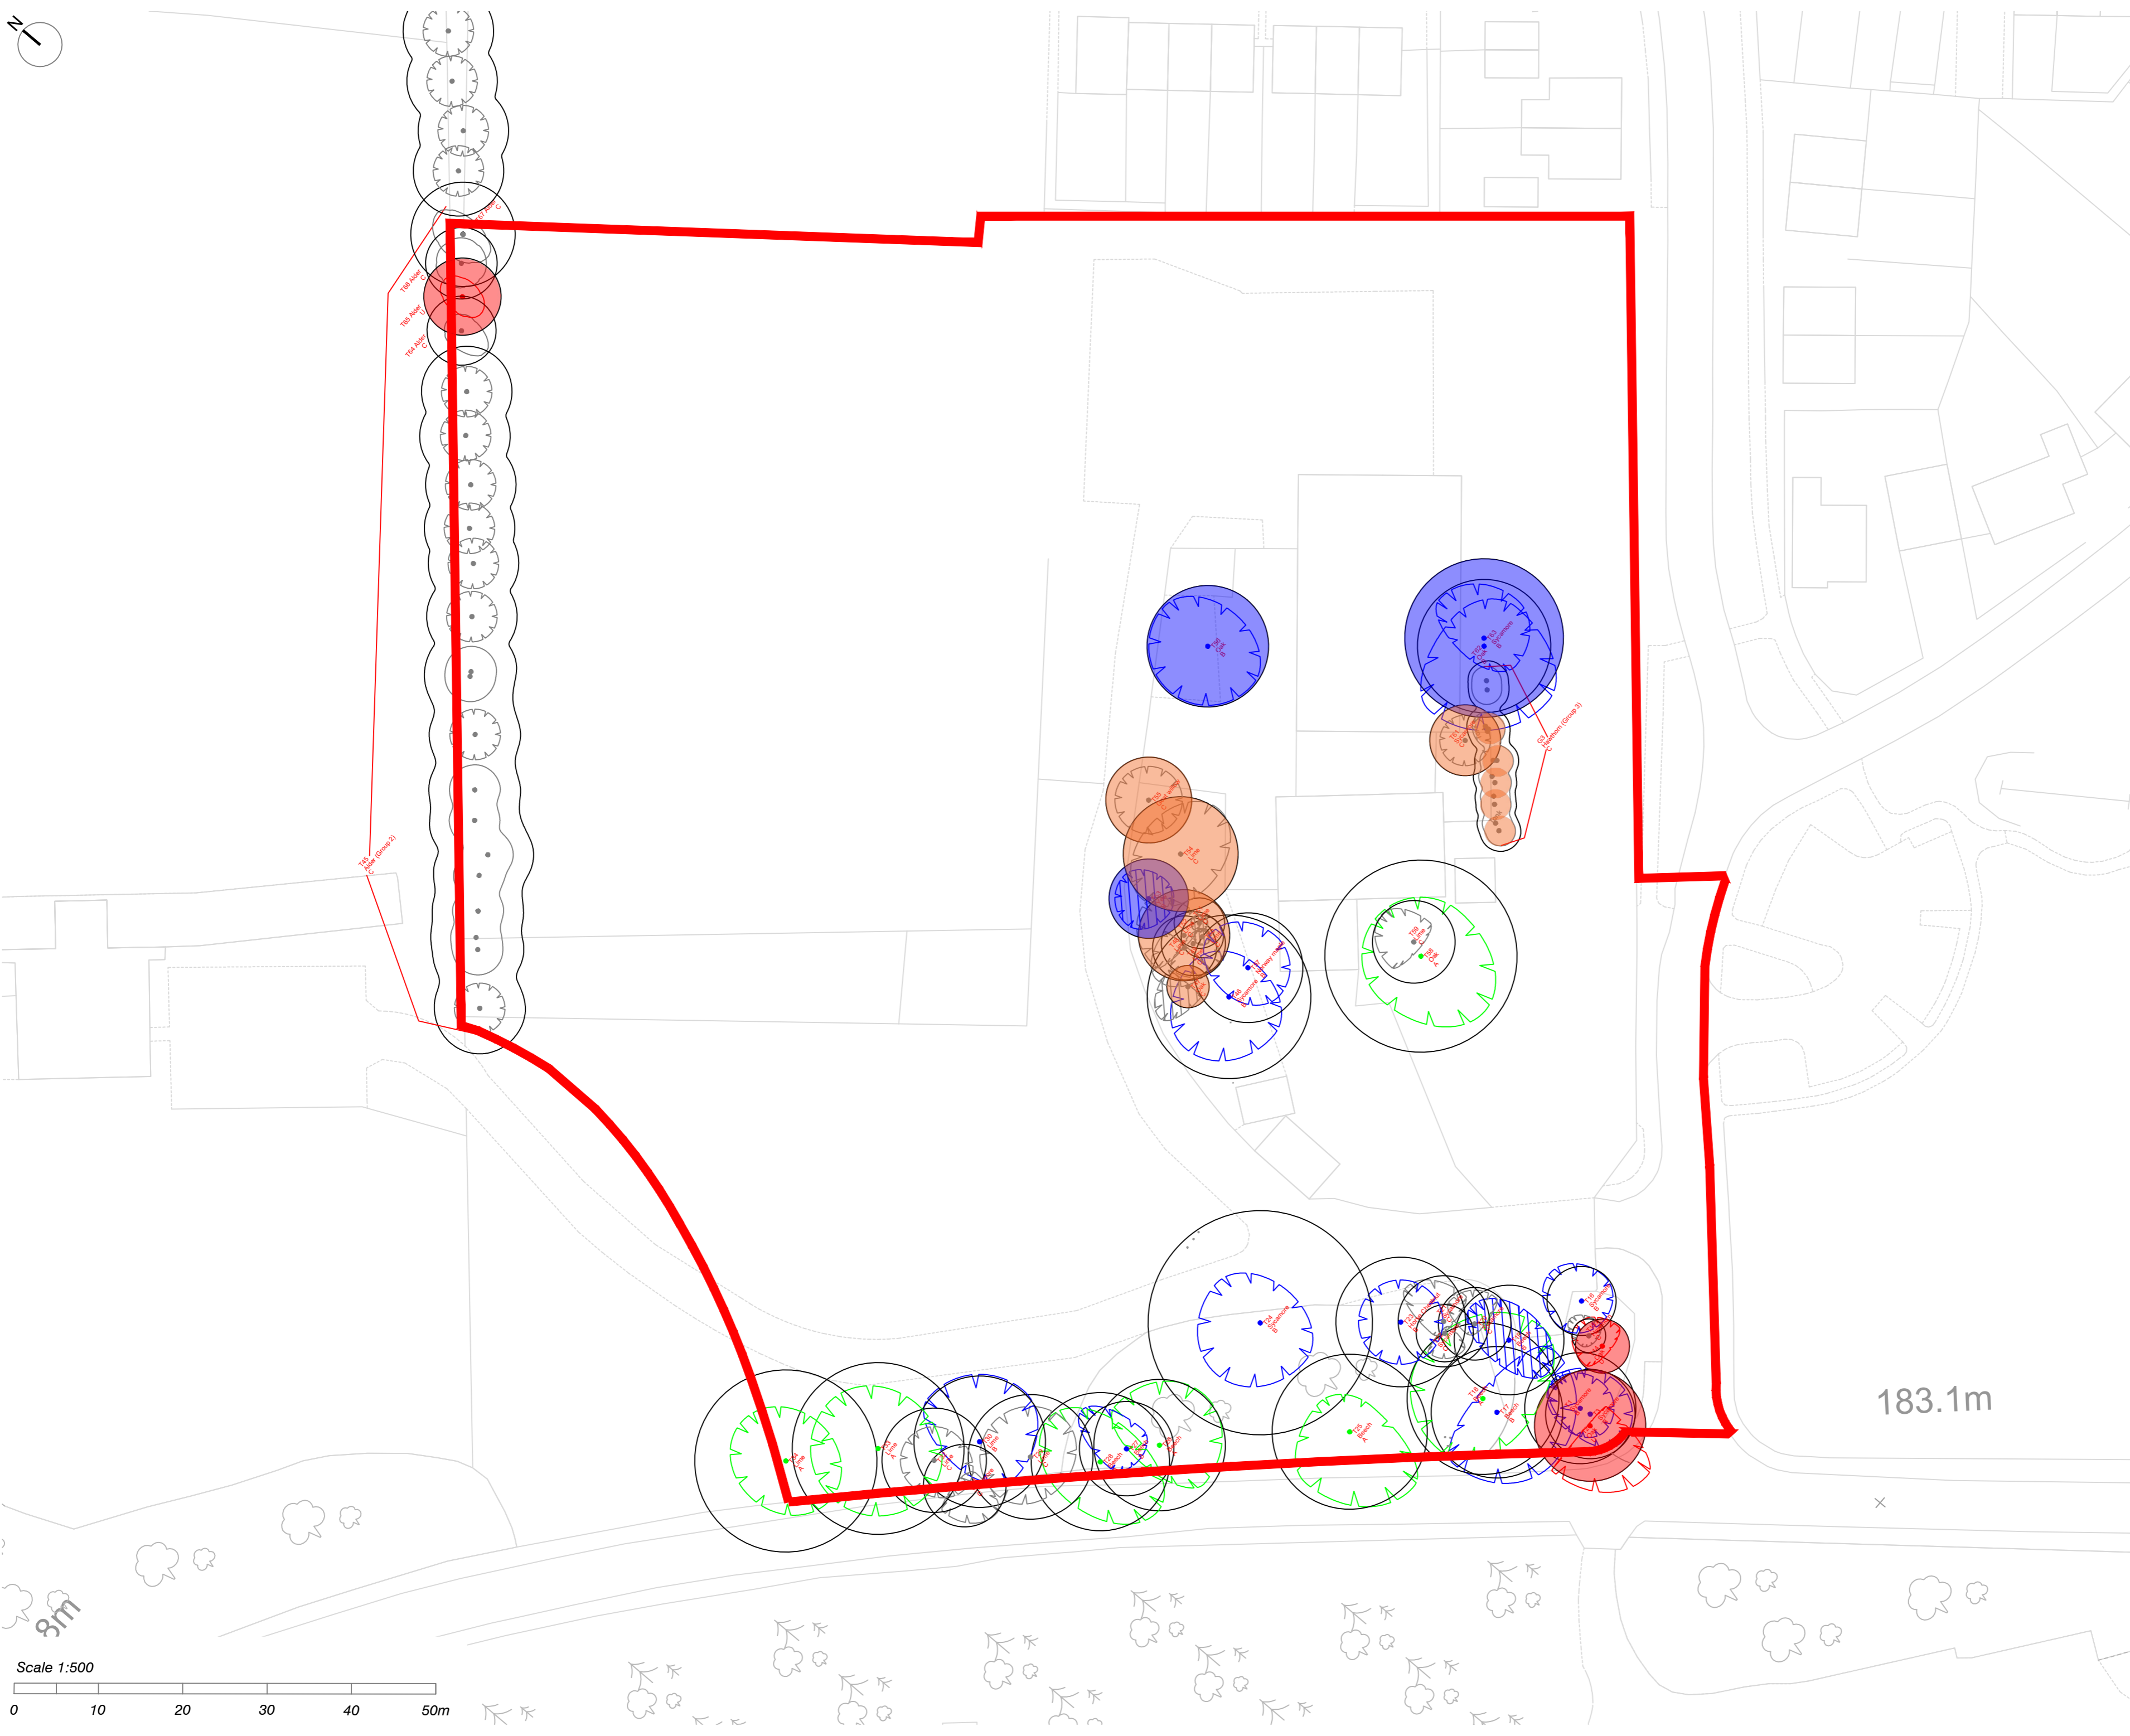

31m

183.1m