

NOTES

All dimensions to be verified on site. Do not scale this drawing. All discrepancies to be clarified with project Landscape Architect.

This drawing is the property of Urban Wilderness Ltd and is issued on the condition it is not reproduced, retained or disclosed to any unauthorised person, either wholly or in part without written consent of Urban Wilderness Ltd.

1. DRAWINGS FOR PLANNING PURPOSE ONLY.
2. Drawings based on digital information survey provided by Lewis Brown.
3. For Softworks see Drawing 291-UW-P-005.
4. For Planting Plan see Drawing 291-UW-P-007.

- KEY**
- Site Boundary
- SURFACES**
- H1 - Self-Binding Aggregate with granite sett trim
 - H2 - Permeable block paving
 - H3 - Natural Stone Paver; Locally sourced sandstone
 - H4 - Concrete paver to compliment buff/grey colours of H1, H2, H3
 - H5 - Asphalt surface to access road and north car park
 - H6 - Concrete surface to compound area
 - H7 - ABG, SUDSPave or similar with buff aggregate infill. Areas within RPA of retained trees using no dig construction
 - Chesnut Post and Rail Fencing
 - Building Entrance

F	Scale bar added	24 Mar 21
E	Existing trees (retained) added	18 Feb 21
D	Red Line Boundary amended	9 Feb 21
C	Access off Tennyson Way amended	29 Jan 21
B	Redline boundary amended	19 Jan 21
A	H7 Added and green strip within north car park added	15 Dec 20
-	First Issue	8 Dec 20
rev	details	date

URBAN WILDERNESS


7 Saw Mill Yard, Water Lane, Holbeck, Leeds, LS11 5WH
 www.urbanwilderness.co.uk
 design@urbanwilderness.co.uk
 0113 472 0030
 registered in Scotland SC371979

client
Applegarth Farm
 project
Applegarth Farm

drawing title
Hardworks - General Arrangement

drawing status
PLANNING

drawn by	checked by	date
SDJ	TBR	8 Dec 20
scale		paper size
1:500		A2
job/dwg no.	rev.	
291-UW-P-004	F	

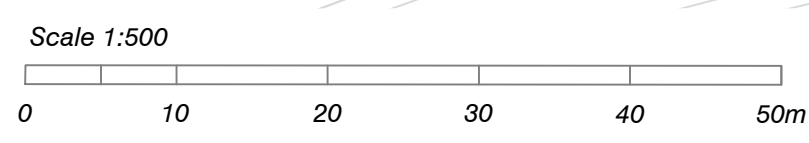

HEADLEY ROAD

TENNYSON WAY