


Ramp to Laundry Road - Existing Elevation  
Scale 1:50

KEY:


- P1 Paving type 1:  
Existing Granite slabs  
900x900mm
- P3 Paving type 3:  
Existing Granite setts  
100x100mm
- P4 Paving type 4:  
Existing Yorkstone paving
- P6 Paving type 6:  
Existing asphalt road
- ST1 Granite steps to plinth
- ST4 Granite steps to plinth  
600mm wide
- BL1 Metal balustrade
- BL2 Painted balusters with chain rail
- HR Metal handrails
- T1 Existing tree

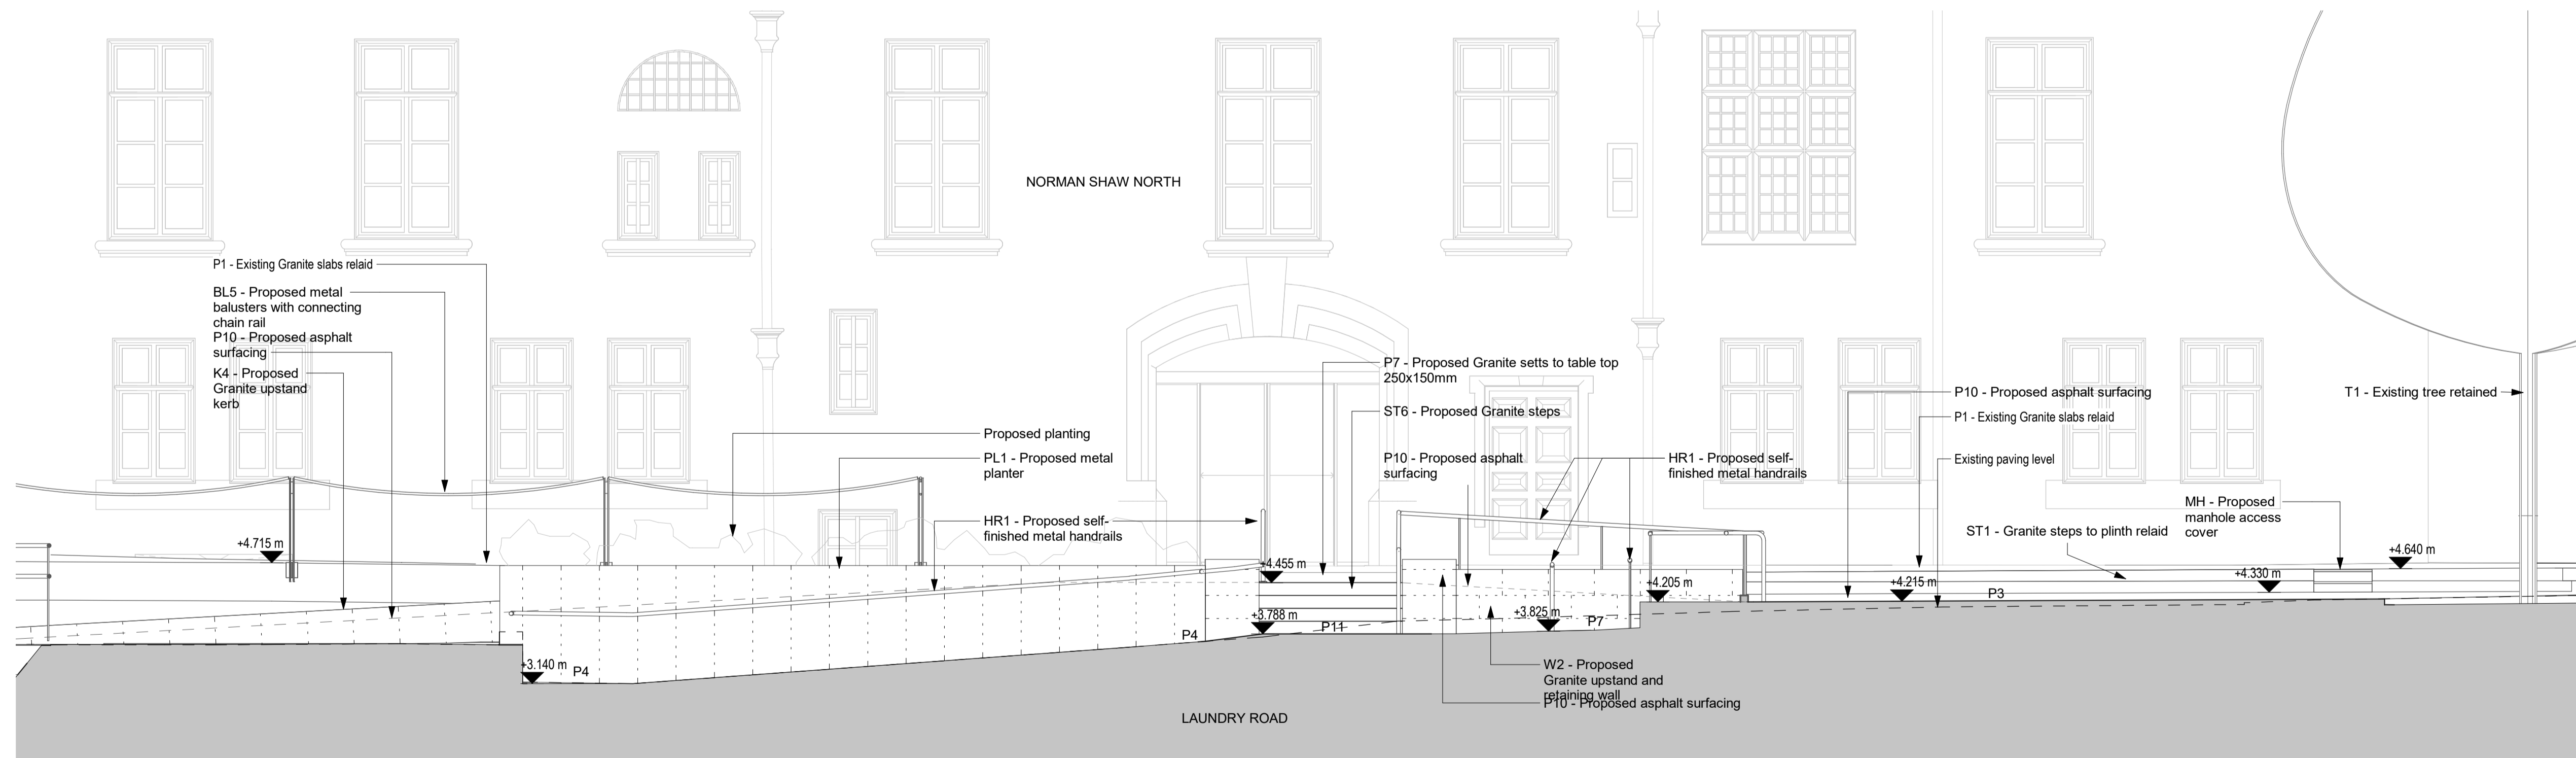

Ramp to Laundry Road - Proposed Elevation  
Scale 1:50

KEY:

- P1 Paving type 1:  
Existing Granite slabs relaid and new to match existing  
900x600mm
- P3 Paving type 3:  
Existing cropped Granite setts relaid  
100x100mm
- P4 Paving type 4:  
Existing Yorkstone paving
- P7 Paving type 7:  
Proposed Granite setts  
250x150mm
- P10 Paving type 10:  
Proposed asphalt surfacing
- P11 Paving type 11:  
Proposed Yorkstone paving to match existing
- K4 Proposed Granite upstand kerb
- ST1 Granite steps to plinth relaid
- ST4 Granite steps to plinth  
600mm wide
- ST6 Proposed Granite steps
- W2 Proposed Granite upstand and retaining wall
- BL1 Existing balustrade reinstated
- BL5 Proposed metal balusters with connecting  
chain rail
- HR1 Proposed self-finished metal handrails
- MH Manhole access cover
- PL1 Proposed metal planter
- T1 Existing tree retained

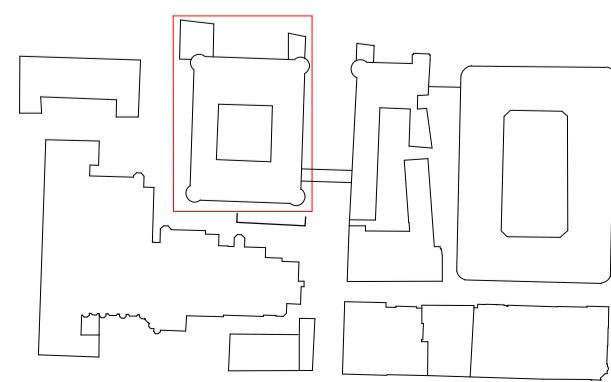

**NOTES:**  
BUILDING DESIGN PARTNERSHIP SHALL HAVE NO RESPONSIBILITY FOR ANY USE MADE OF THIS DOCUMENT OTHER THAN FOR THAT WHICH IT WAS PREPARED AND ISSUED.  
ALL DIMENSIONS SHOULD BE CHECKED ON SITE.  
DO NOT SCALE FROM THIS DRAWING.  
ANY DRAWING ERRORS OR DIVERGENCIES SHOULD BE BROUGHT TO THE ATTENTION OF BUILDING DESIGN PARTNERSHIP AT THE ADDRESS SHOWN BELOW.  
DRAWINGS SHALL BE READ IN CONJUNCTION WITH THE FOLLOWING BEFORE WORK COMMENCES:  
• THE CDM DESIGN ISSUES REGISTER  
• THE EOP RISK SERIES OF DRAWINGS  
• THE PROJECT CDM RISK REGISTER

QA CHECKED

REV	DATE	DESCRIPTION	DRAWN BY	APPROVED BY
C01	26/03/21	Planning Issue	AS	JM

Project Title  
NEP  
The Northern Estate Programme

Consultant's Details  
**BDP**

Drawn By	Approved By	Date
AS	JM	26/03/21

Building  
Norman Shaw North

Drawing Title  
Ramp Along Laundry Road Elevations

Drawing Type  
Planning

Drawing No.  
00NSN- 2131- BDP- 90- LG- T- AR- EL- 97180

Drawing Status	Scale	Security Grade	Rev.
S3	As indicated@A1	-	C01



HOUSES OF PARLIAMENT

Strategic Estates  
Westminster  
London SW1A 0AA