


- KEY:**
- D1 Channel drain retained
 - D2 Yorkstone dished channel kerb retained
 - G Existing gully retained
 - G1 Proposed gully
 - SD1 Proposed slot drain
- Site boundary

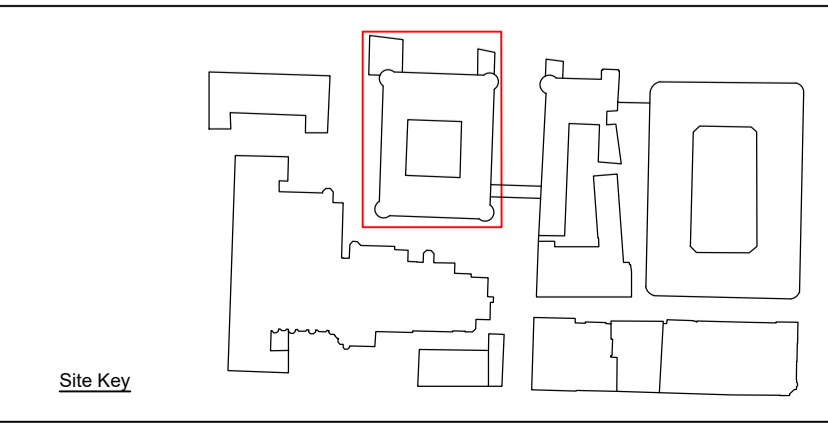

NOTES:
 BUILDING DESIGN PARTNERSHIP SHALL HAVE NO RESPONSIBILITY FOR ANY USE MADE OF THIS DOCUMENT OTHER THAN FOR THAT WHICH IT WAS PREPARED AND ISSUED.
 ALL DIMENSIONS SHOULD BE CHECKED ON SITE.
 DO NOT SCALE FROM THIS DRAWING.
 ANY DRAWING ERRORS OR DIVERGENCIES SHOULD BE BROUGHT TO THE ATTENTION OF BUILDING DESIGN PARTNERSHIP AT THE ADDRESS SHOWN BELOW.
 DRAWINGS SHALL BE READ IN CONJUNCTION WITH THE FOLLOWING BEFORE WORK COMMENCES:
 • THE CDM DESIGN ISSUES REGISTER
 • THE BDP RISK SERIES OF DRAWINGS
 • THE PROJECT CDM RISK REGISTER

QA CHECKED

REV	DATE	DESCRIPTION	DRAWN BY	APPROVED BY
C01	26/03/21	Planning Issue	AS	JM

Project Title
NEP
 The Northern Estate Programme

Consultant's Details
BDP

Drawn By: AS
 Approved By: JM
 Date: 26/03/21

Building	Norman Shaw North
Drawing Title	Landscape Proposed Levels and Drainage Plan
Drawing Type	Planning
Drawing No.	00NSN- 2131- BDP- 90- LG- T- AR- PL- 90173
Drawing Status	S3
Scale	1 : 200@A1
Security Grade	-
Rev.	C01

HOUSES OF PARLIAMENT

Strategic Estates
 Westminster
 London SW1A 0AA