




- KEY:**
- P1 Paving type 1:
Existing Granite slabs relaid and new to match existing
900x600mm
 - P2 Paving type 2:
Existing Granite setts relaid
250x150mm
 - P3 Paving type 3:
Existing cropped Granite setts relaid
100x100mm
 - P4 Paving type 4:
Existing Yorkstone paving
 - P5 Paving type 5:
Existing concrete slabs relaid locally
450x450mm
 - P6 Paving type 6:
Existing asphalt surfacing retained
 - P7 Paving type 7:
Proposed Granite setts
250x150mm
 - P8 Paving type 8:
Proposed Granite slabs to top of ramp
600x350mm
 - P9 Paving type 9:
Proposed concrete slabs
450x450mm
 - P10 Paving type 10:
Proposed asphalt surfacing
 - P11 Paving type 11:
Proposed Yorkstone paving to match existing
 - TP Proposed Corduroy tactile paving
 - K1 Flush existing granite kerb relaid
300mm width
 - K3 Raised Granite kerb retained
300mm width
 - ST1 Granite steps to plinth relaid
 - ST2 Existing Compactor area Granite steps
 - ST5 Curtis Green proposed Granite steps
 - ST6 Proposed Granite steps
 - BL1 Existing balustrade reinstated
 - BL3 Existing balustrade with solid backing
 - BL4 Proposed metal balustrade to match existing
 - BL5 Proposed metal balusters with connecting
chain rail
 - HR1 Proposed self-finished metal handrails
 - HR2 Proposed metal handrails to ST2 steps to match
existing
 - B1 Existing fixed bollard retained
 - B2 Proposed fixed bollard
 - B3 Proposed self-finished metal cylindrical bollard
 - D1 Channel drain retained
 - SD1 Proposed slot drain
 - PL1 Proposed metal planter
 - T1 Existing tree retained
 - Site boundary

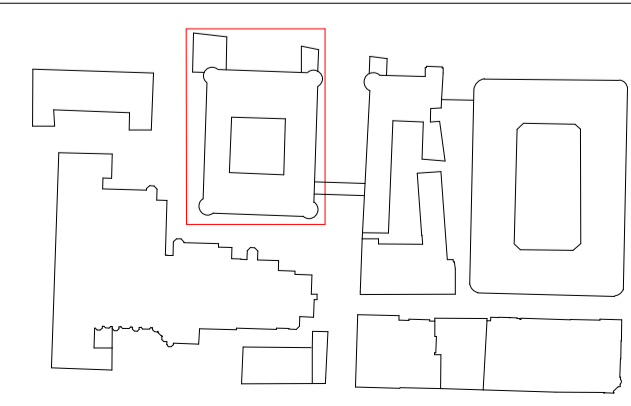

NOTES:
 BUILDING DESIGN PARTNERSHIP SHALL HAVE NO RESPONSIBILITY FOR ANY USE
 MADE OF THIS DOCUMENT OTHER THAN FOR THAT WHICH IT WAS PREPARED AND
 ISSUED.
 ALL DIMENSIONS SHOULD BE CHECKED ON SITE.
 DO NOT SCALE FROM THIS DRAWING.
 ANY DRAWING ERRORS OR DIVERGENCIES SHOULD BE BROUGHT TO THE
 ATTENTION OF BUILDING DESIGN PARTNERSHIP AT THE ADDRESS SHOWN BELOW.
 DRAWINGS SHALL BE READ IN CONJUNCTION WITH THE FOLLOWING BEFORE
 WORK COMMENCES:
 • THE CDM DESIGN ISSUES REGISTER
 • THE EOP RISK SERIES OF DRAWINGS
 • THE PROJECT CDM RISK REGISTER

QA CHECKED

REV	DATE	DESCRIPTION	DRAWN BY	APPROVED BY
C01	26/03/21	Planning Issue	AS	JM

Project Title
NEP
 The Northern Estate Programme
 Consultant's Details
BDP
 Drawn By
 AS
 Approved By
 JM
 Date
 26/03/21

Building
 Norman Shaw North
 Drawing Title
 Landscape Masterplan
 Drawing Type
 Planning
 Drawing No.
 00NSN- 2131- BDP- 90- LG- T- AR- PL- 90172
 Drawing Status
 S3
 Scale
 1: 200@A1
 Security Grade
 -
 Rev.
 C01

HOUSES OF PARLIAMENT
 Strategic Estates
 Westminster
 London SW1A 0AA