



Plinth Along Laundry Road - Existing Elevation
Scale 1:50

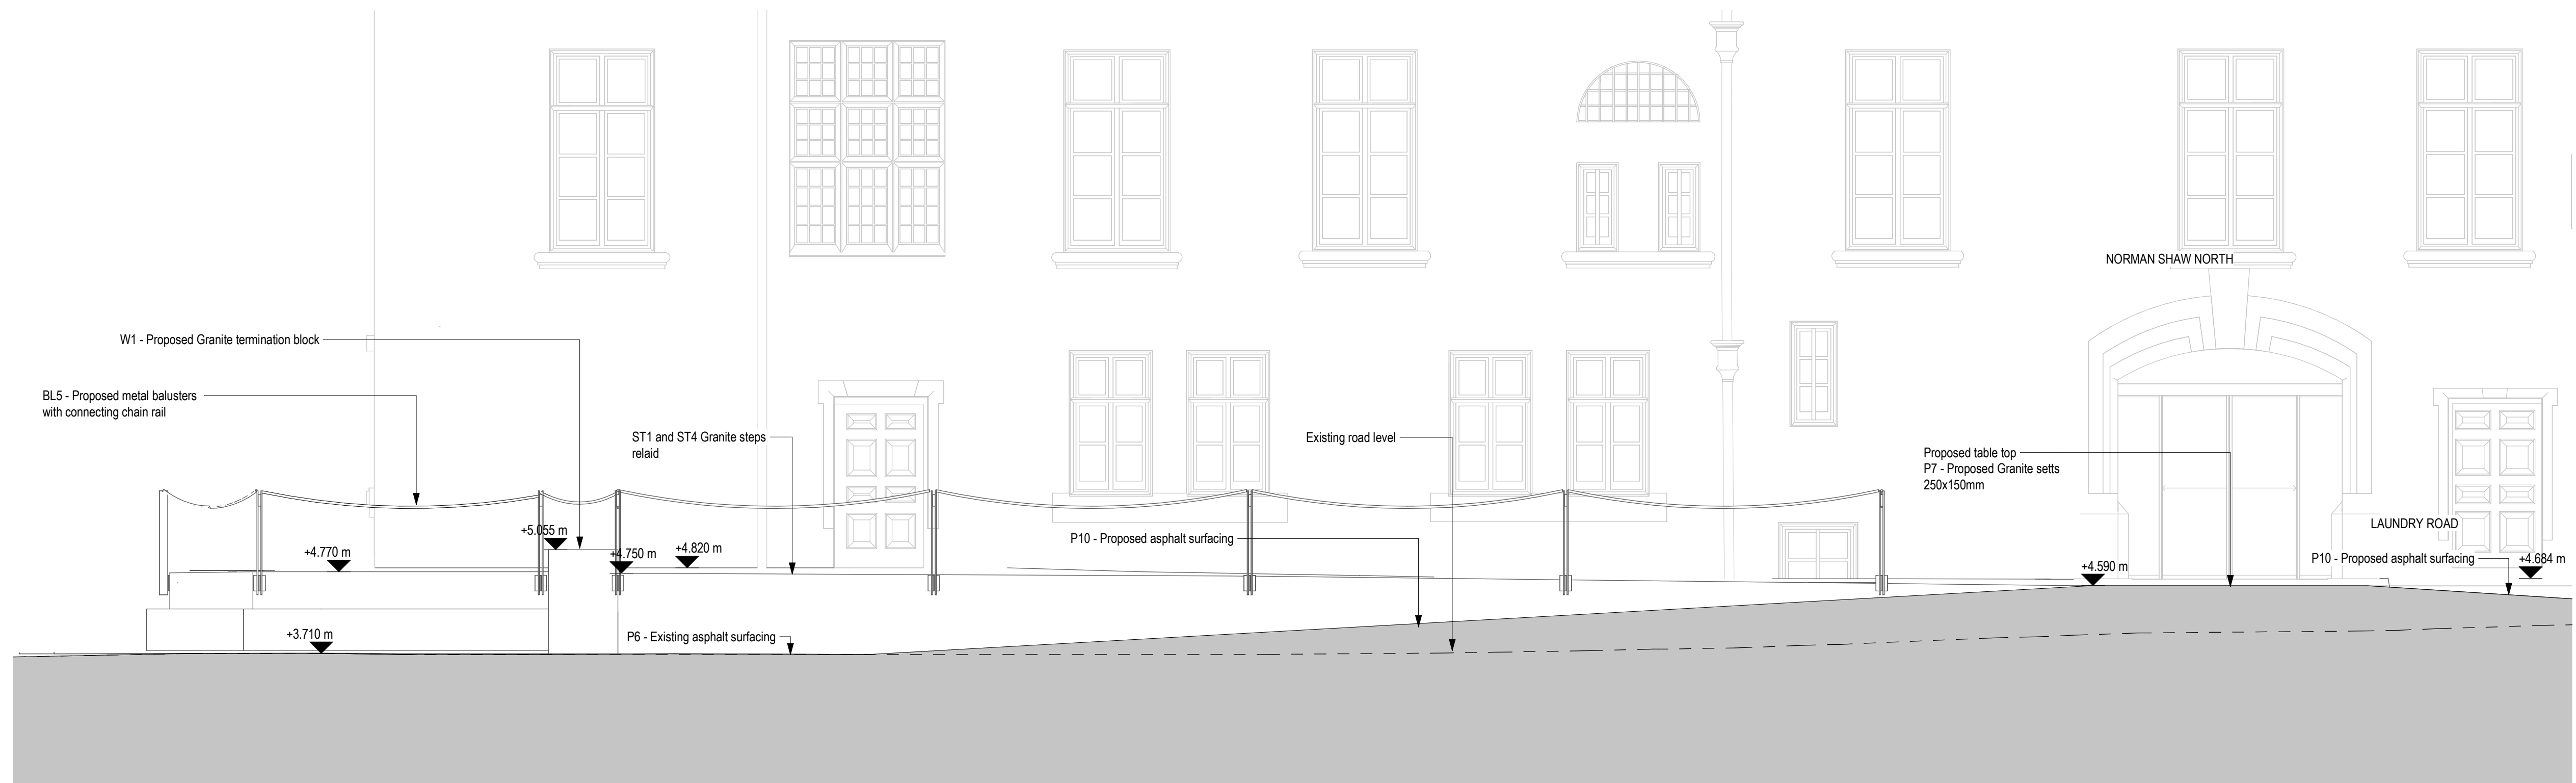

Plinth Along Laundry Road - Proposed Elevation
Scale 1:50

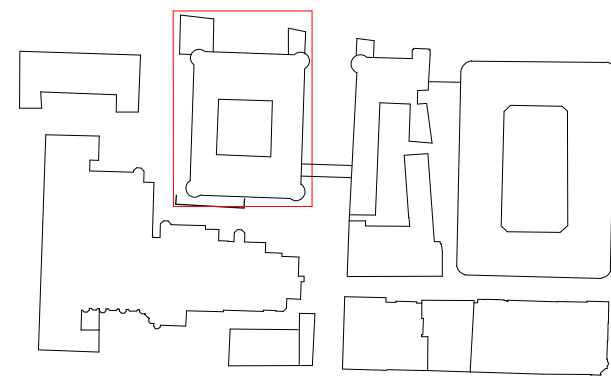

NOTES:
 BUILDING DESIGN PARTNERSHIP SHALL HAVE NO RESPONSIBILITY FOR ANY USE MADE OF THIS DOCUMENT OTHER THAN FOR THAT WHICH IT WAS PREPARED AND ISSUED.
 ALL DIMENSIONS SHOULD BE CHECKED ON SITE. DO NOT SCALE FROM THIS DRAWING.
 ANY DRAWING ERRORS OR DIVERGENCIES SHOULD BE BROUGHT TO THE ATTENTION OF BUILDING DESIGN PARTNERSHIP AT THE ADDRESS SHOWN BELOW.
 DRAWINGS SHALL BE READ IN CONJUNCTION WITH THE FOLLOWING BEFORE WORK COMMENCES:
 • THE CDM DESIGN ISSUES REGISTER
 • THE EOP RISK SERIES OF DRAWINGS
 • THE PROJECT CDM RISK REGISTER

QA CHECKED

REV	DATE	DESCRIPTION	DRAWN BY	APPROVED BY
C01	26/03/21	Planning Issue	AS	JM

Project Title
 NEP
 The Northern Estate Programme

Consultant's Details
BDP

Drawn By	Approved By	Date
AS	JM	26/03/21

Building
 Norman Shaw North
 Drawing Title
 Laundry Road Plinth Elevations
 Drawing Type
 Planning
 Drawing No.
 00NSN- 2131- BDP- 90- LG- T- AR- EL- 97181

Drawing Status	Scale	Security Grade	Rev.
S3	1: 50@A1	-	C01



HOUSES OF PARLIAMENT

Strategic Estates
 Westminster
 London SW1A 0AA