


- KEY:**
- P1 Paving type 1:
Existing Granite slabs
900x900mm
 - P2 Paving type 2:
Existing Granite sets
250x150mm
 - P3 Paving type 3:
Existing Granite sets
100x100mm
 - P4 Paving type 4:
Existing Yorkstone paving
 - P5 Paving type 5:
Existing concrete paving slabs
450x450mm
 - P6 Paving type 6:
Existing asphalt road
 - K1 Flush Granite kerb
300mm width
 - K2 Flush Granite kerb
150mm width
 - K3 Raised Granite kerb
 - ST1 Granite steps to plinth
 - ST2 Compactor area Granite steps
 - ST3 Curtis Green escape concrete steps
 - ST4 Granite steps to plinth
600mm wide
 - BL1 Powder coated mild steel balustrade
Type 1
 - BL2 Powder coated mild steel balustrade
Type 2
 - BL3 Powder coated mild steel balustrade
Type 3
 - HR Powder coated mild steels handrails
 - B1 Fixed bollard
 - D1 Channel drain
 - D2 Yorkstone dished channel kerb
 - G Gully
 - T1 Existing tree
 - Grass
 - Planting bed
-
- Existing Materials Retained with localised grading
 - Existing Materials Lifted and retained for re-use
 - Existing Materials removed and disposed/recycled
 - Site boundary

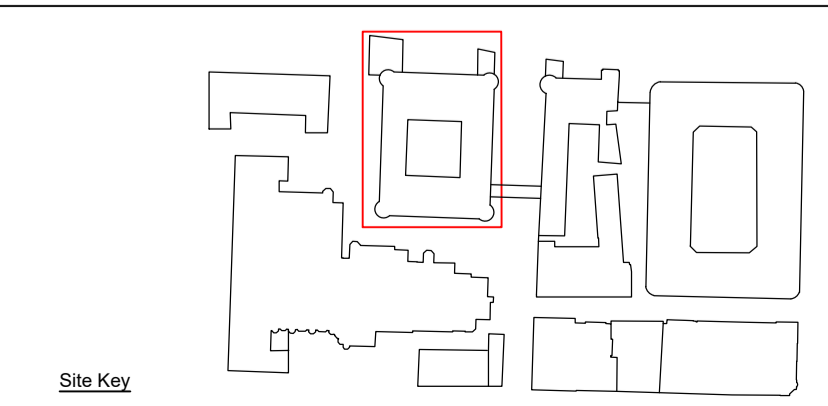


NOTES:
 BUILDING DESIGN PARTNERSHIP SHALL HAVE NO RESPONSIBILITY FOR ANY USE MADE OF THIS DOCUMENT OTHER THAN FOR THAT WHICH IT WAS PREPARED AND ISSUED.
 ALL DIMENSIONS SHOULD BE CHECKED ON SITE.
 DO NOT SCALE FROM THIS DRAWING.
 ANY DRAWING ERRORS OR DIVERGENCIES SHOULD BE BROUGHT TO THE ATTENTION OF BUILDING DESIGN PARTNERSHIP AT THE ADDRESS SHOWN BELOW.
 DRAWINGS SHALL BE READ IN CONJUNCTION WITH THE FOLLOWING BEFORE WORK COMMENCES:
 • THE CDM DESIGN ISSUES REGISTER
 • THE BDP RISK SERIES OF DRAWINGS
 • THE PROJECT CDM RISK REGISTER

QA CHECKED

REV	DATE	DESCRIPTION	DRAWN BY	APPROVED BY
C01	26/03/21	Planning Issue	AS	JM

Project Title
NEP
 The Northern Estate Programme
 Consultant's Details
BDP
 Drawn By: AS
 Approved By: JM
 Date: 26/03/21

Building	Norman Shaw North
Drawing Title	Landscape Removal Plan
Drawing Type	Planning
Drawing No.	00NSN- 2131- BDP- 90- LG- L- AR- PL- 90174
Drawing Status	S3
Scale	1 : 200@A1
Security Grade	-
Rev.	C01



HOUSES OF PARLIAMENT

Strategic Estates
 Westminster
 London SW1A 0AA