


**LEGEND
EXISTING**

- 1 Pitched slate roof
- 2 Granite cladding to plinth area
- 3 Red brick with Portland stone banding
- 4 Slate roof to tourelles
- 5 Red brick and Portland stone detailing to chimney stacks
- 6 Dormers: painted timber windows and architraves with lead roofing repaired/rebuilt to match existing
Brick infill where extensions removed
- 8 Original iron beam and column exposed due to removal of extension building, subject to strip out and condition survey
- 9 Existing anti climb spikes
- 10 Painted timber window with Portland stone architrave
- 11 Painted timber window with granite lintel and sill
- 12 Original iron railing
- 13 Portland stone cornice. New lead coverings proposed to projecting stone cornices
- 14 Lead lights set into granite framing
- 15 Timber temporary infill
- 16 Original rainwater pipe and hopper
- 17 Iron railing
- 18 Main entrance
- 19 Entrance to courtyard
- 20 Lightwell
- 21 Pavement vault
- 22 Oculus lightwell covered by portacabin
- 23 Ground floor roof area within courtyard
- 24 Portacabin accommodation
- 25 Decorative cill
- 26 Portland stone aedicule to gable top
- 27 Red brick tower element with Portland stone detailing
- 28 Roof access hatch to chimney

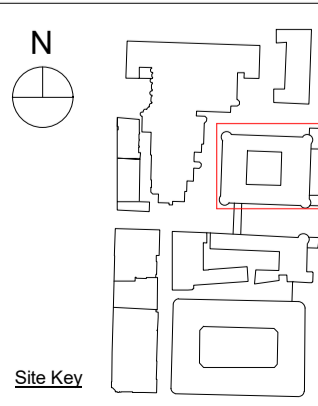

NOTES:
BUILDING DESIGN PARTNERSHIP SHALL HAVE NO RESPONSIBILITY FOR ANY USE MADE OF THIS DOCUMENT OTHER THAN FOR THAT WHICH IT WAS PREPARED AND ISSUED.
ALL DIMENSIONS SHOULD BE CHECKED ON SITE. SURVEY INFORMATION BY OTHERS, TO BE VERIFIED ON SITE. DO NOT SCALE FROM THIS DRAWING. ANY DRAWING ERRORS OR DIVERGENCES SHOULD BE BROUGHT TO THE ATTENTION OF BUILDING DESIGN PARTNERSHIP AT THE ADDRESS SHOWN BELOW: BDP, 16 BREWHOUSE YARD, CLERKENWELL, LONDON, EC1V 4LJ
DRAWINGS SHALL BE READ IN CONJUNCTION WITH THE FOLLOWING BEFORE WORK COMMENCES:
• THE CDM DESIGN ISSUES REGISTER
• THE BDP RISK SERIES OF DRAWINGS
• THE PROJECT CDM RISK REGISTER

QA CHECKED

REV	DATE ISSUED	DESCRIPTION	CHECKED BY	APPROVED BY
C01	26/03/21	Planning Issue	DA	CB

Project Title
NEP
The Northern Estate Programme
Consultant's Details
BDP
Drawn By
MD
Date Drawn
04/09/18

Building
Norman Shaw North
Drawing Title
Existing South Elevation
Drawing Type
Planning
Drawing No.
00NSN- 2131- BDP- 90- ZZ- T- AR- EL- 20247
Drawing Status
S3
Scale
1 : 100@A1
Security Grade
U
Rev.
C01

HOUSES OF PARLIAMENT
Strategic Estates
Westminster
London SW1A 0AA