


THIS DRAWING AND SPECIFICATIONS ARE THE PROPERTY OF THE PERFORMANCE WINDOW  
 GROUP. IT IS TO BE USED ONLY FOR THE MANUFACTURE AND INSTALLATION OF THE  
 WINDOW OR PARTS THEREOF. IT IS NOT TO BE REPRODUCED OR TRANSMITTED IN ANY  
 FORM OR BY ANY MEANS, ELECTRONIC OR MECHANICAL, INCLUDING PHOTOCOPYING,  
 RECORDING, OR BY ANY INFORMATION STORAGE AND RETRIEVAL SYSTEM, WITHOUT  
 WRITTEN PERMISSION.

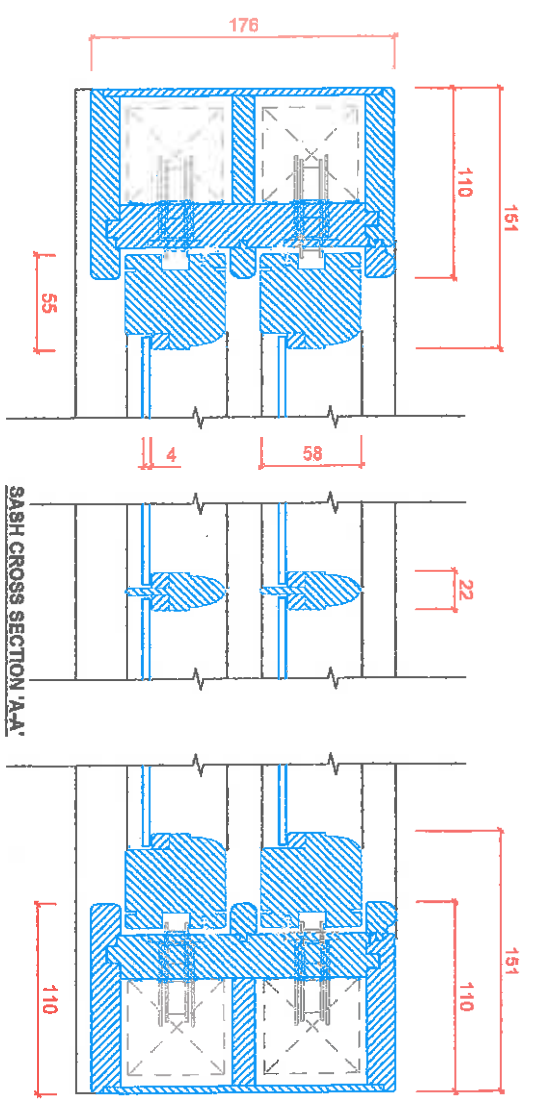

SASH CROSS SECTION 'A-A'

ALL DIMENSIONS ARE FINISHED DIMENSIONS IN MM.

DO NOT SCALE DRAWING



TOLERANCES  
 UNLESS OTHERWISE SPECIFIED

ALL DIMENSIONS IN MM  
 ALL LARGE DIMENSIONS FOR  
 REVISIONS TO BE MADE TO ALL  
 DIMENSIONS TO BE MADE TO ALL

PRODUCT RANGE:  
 176mm BOX SASH (Oxley)  
 4mm Putty Glazed

TITLE  
 HORIZONTAL SECTION DETAIL  
 - JAWBS

DRAWN BY: LH DATE DRAWN: 01/07/2018 SCALE: 1:3, 1:15  
 Dwg No.