




SLIM SASH WINDOW
FINGER JOINTED REDWOOD

QUOTE REF: 5115/1 V5
ITEM REFERENCE: Flat 3 Front Right Mid Lounge L

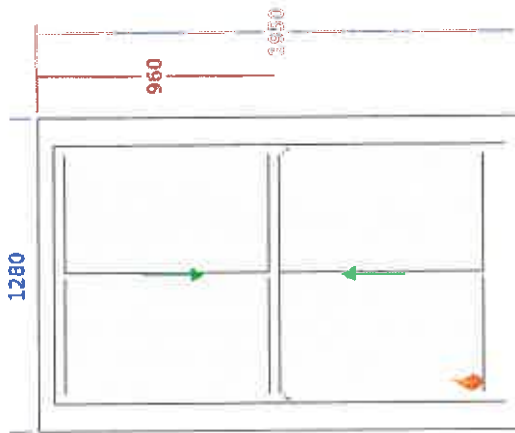

Drawing Notes: Viewed from outside.

SIZE SPECIFICATIONS

Box Depth	Slim - 142mm
Frame Head Size	65mm
Frame Width	110mm
Height	1950mm
Size of Bar	22mm (True Bar)
Width	1280mm
Window Board Length	1400mm
Window Board Width	45mm

TECHNICAL SPECIFICATIONS

Bottom Glass Type	4mm Toughened (Single Putty)
Cill	Standard
Cill Horns	No
Cill Species	Engineered European Redwood
D Handles	None
Egress Compliance	Fire Escape Compliant
Equal Top/Bottom Glass Heights	Yes
FSC® Certified	Yes
Feature Mould	Ovolo
Finishing Assembly	None
Glass Pattern	Clear
Glazing Features	Astragal Squares
Hanging Method	Cords and Weights
Limit Stop	No
Sash Horn Style	Standard
Sash Horns	Top and Bottom Sash
Sash Pulley Face Plate Colour	Brass
Sash Style	Single
Slider Style	Both
Swept Heads to Bottom Sash	No
Swept Heads to Top Sash	No
Top Glass Type	4mm Annealed (Single Putty)
Trickle Vents Required	No
Window Board Colour	White
Window Board Required	Yes
Window Board Species	Engineered European Redwood

IRONMONGERY OPTIONS



COLOUR CHOICES



GLASS & FRAME CHOICES

