


THIS DRAWING AND SPECIFICATIONS ARE THE PROPERTY OF THE PERFORMANCE WINDOW GROUP. THEY ARE ISSUED IN STRICT CONFIDENCE AND SHALL NOT BE REPRODUCED, COPIED OR USED AS THE BASIS FOR MANUFACTURING WITHOUT WRITTEN PERMISSION.

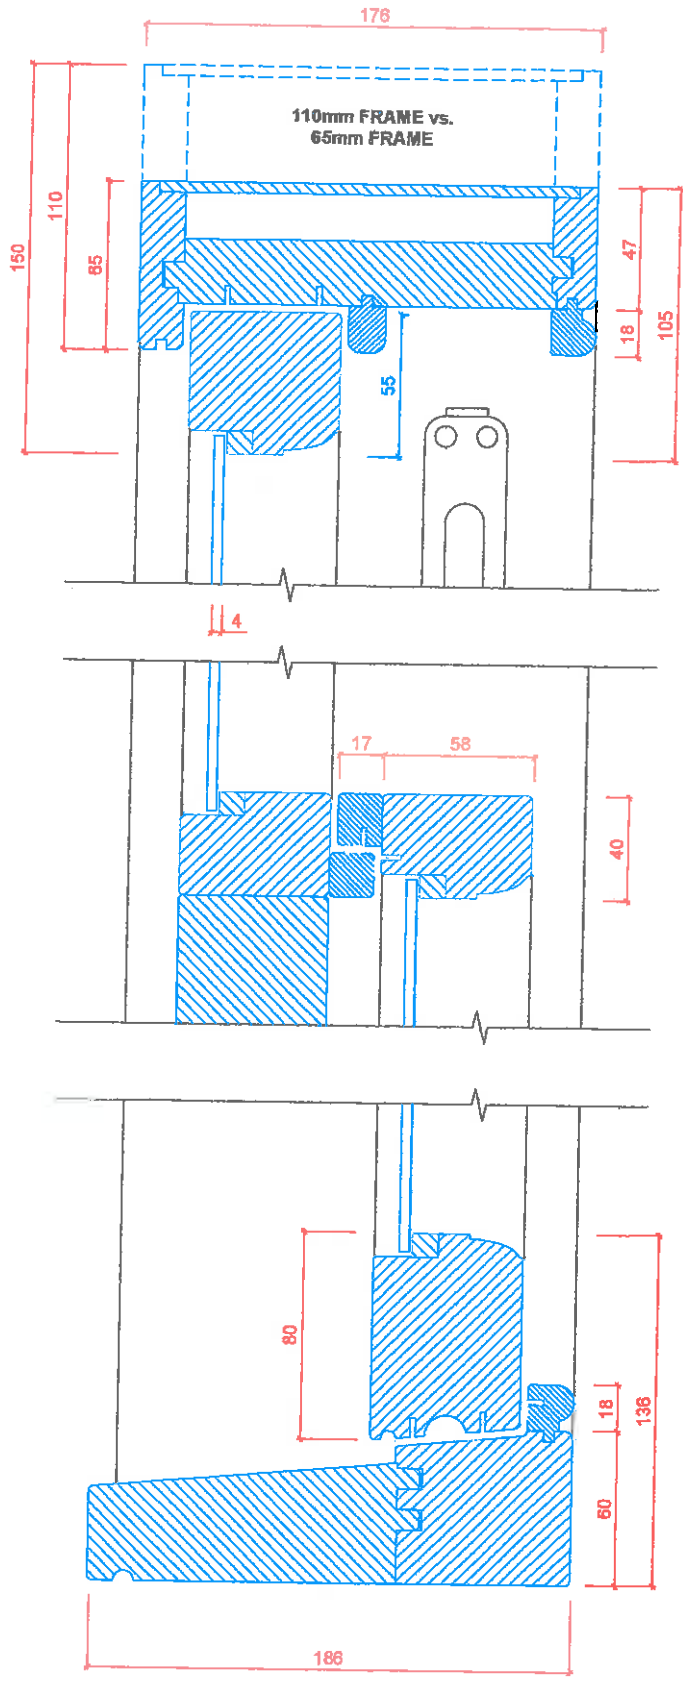

SASH CROSS SECTION 'A-A'



<b>TOLERANCES</b> <small>UNLESS OTHERWISE SPECIFIED</small> ALL DIMENSIONS IN MM ALL LINEAR DIMENSIONS ±0.4 ALL ANGLE DIMENSIONS ±0.5° BREAK ALL SHARP EDGES 0.5	<b>PRODUCT RANGE:</b> 176mm BOX SASH (Ovolo) 4mm Putty Glazed
	<b>TITLE</b> VERTICAL SECTION DETAIL - TOP, MIDDLE AND BOTTOM RAILS
<b>DRAWN BY:</b> LH	<b>DATE DRAWN:</b> 01/07/2018   <b>SCALE:</b> 1:2, 1:15