




EXISTING GROUND FLOOR PLAN

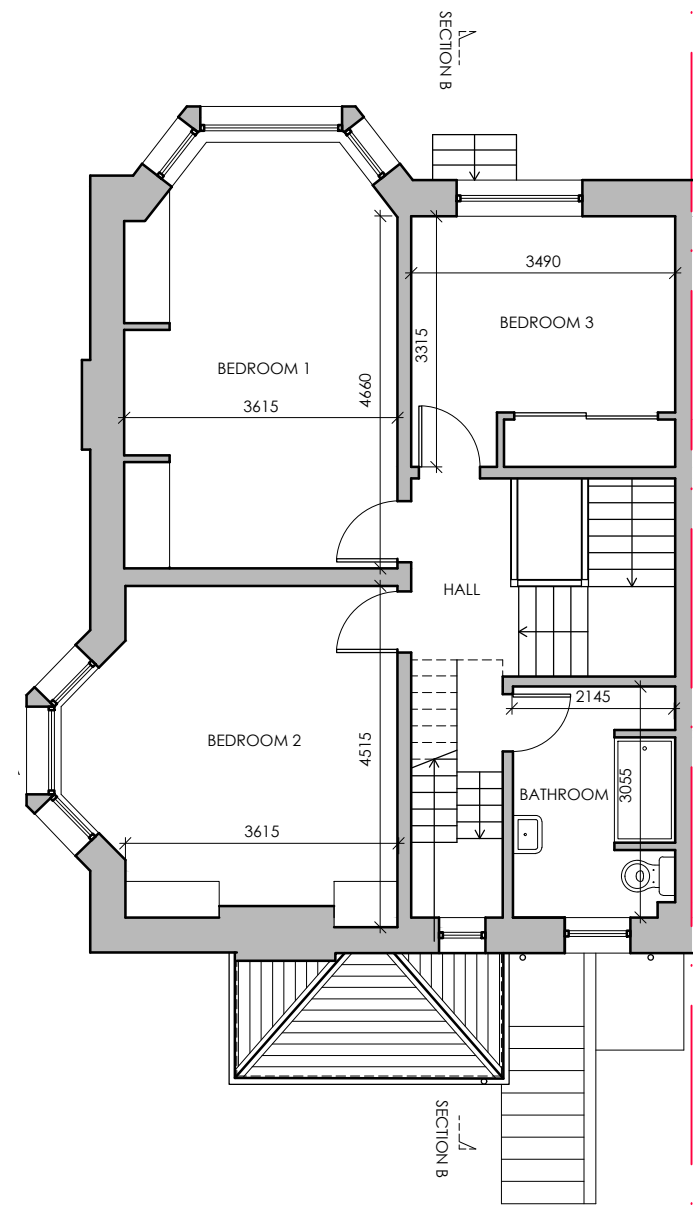


EXISTING FIRST FLOOR PLAN

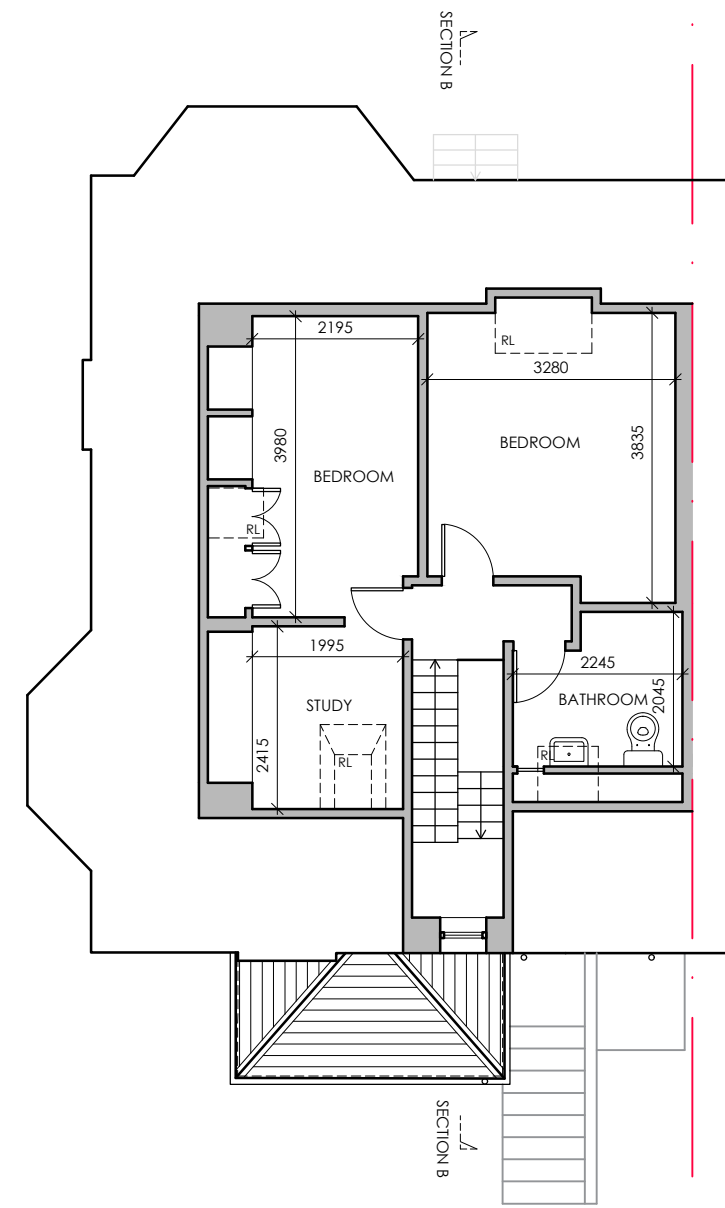

EXISTING ATTIC FLOOR PLAN

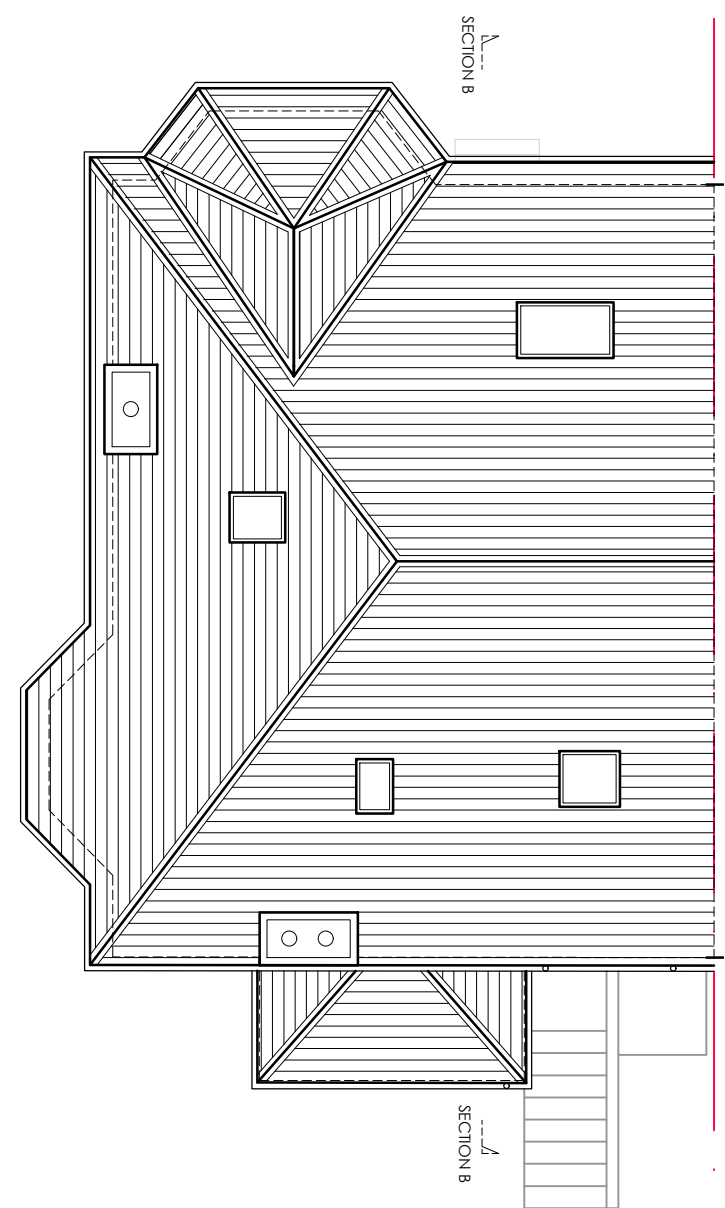

EXISTING ROOF PLAN

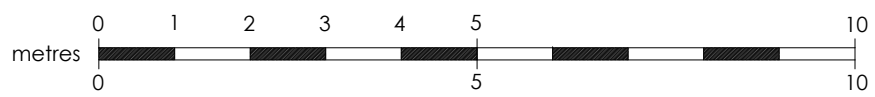

Suite 3, 1st floor East, Clydeaway House, 813 South Street, Glasgow G14 0BX t: 0141 438 0062 m: 07813 514369 e: karen@karenparryarchitect.com		karen parry architects ltd	
location	22 NORWOOD DRIVE	drawing title EXISTING FLOOR PLANS	
client	NICOLA DRENNAN	date	08/05/19
project	EXTENSION & INTERNAL ALTERATIONS	scale	1:100 @ A3
		drawing no.	04