




MS
Mast

0 10 20 30 40 50

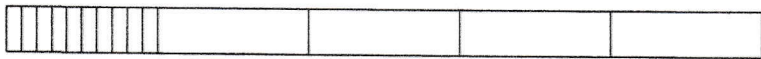

SCALE BAR IN METRES

BLOCK PLAN 1 : 500 SCALE

AS PROPOSED