


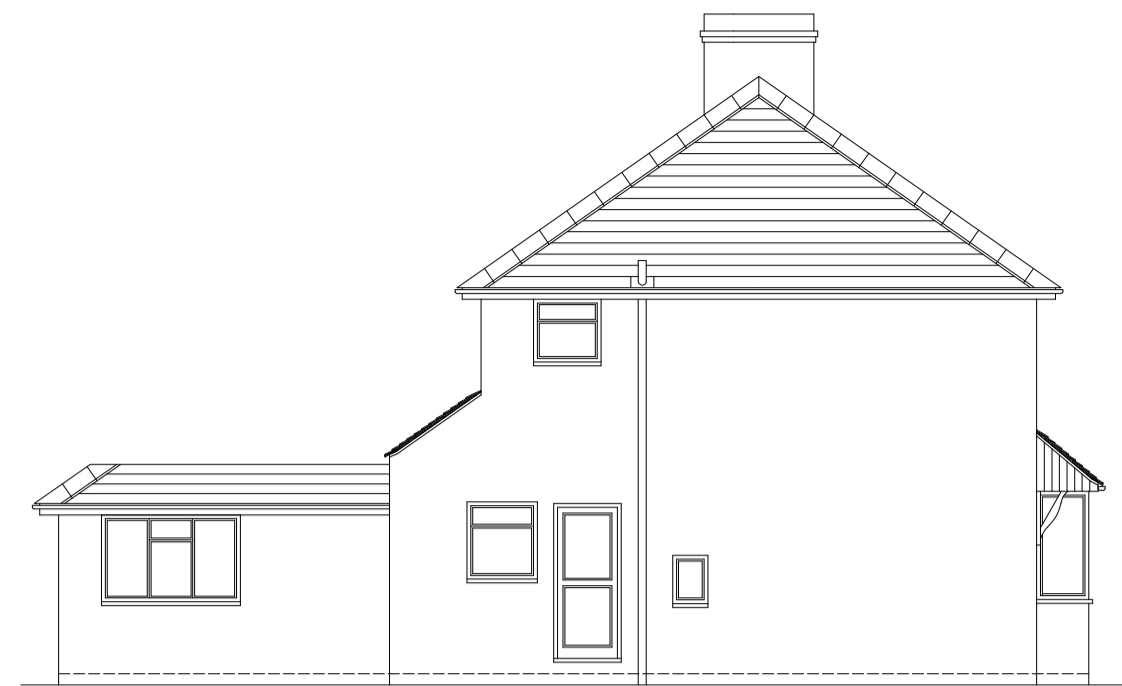


Existing South Elevation
Scale: 1/100




Existing West Elevation
Scale: 1/100





Proposed South Elevation
Scale: 1/100

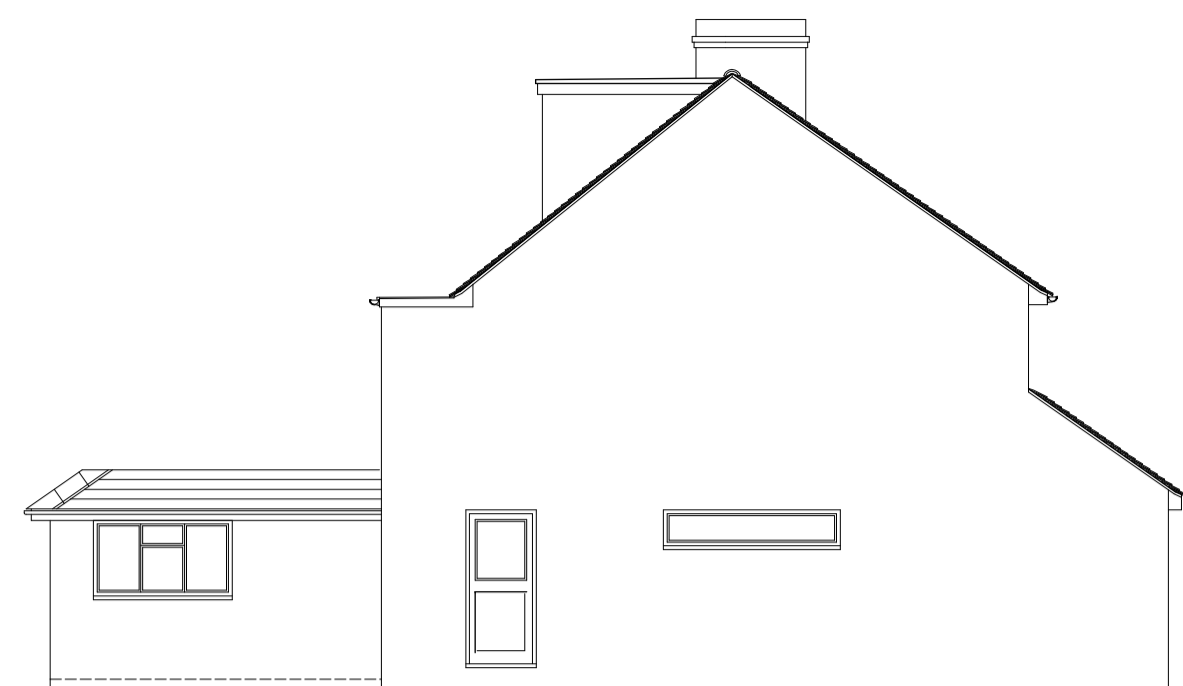


Proposed West Elevation
Scale: 1/100

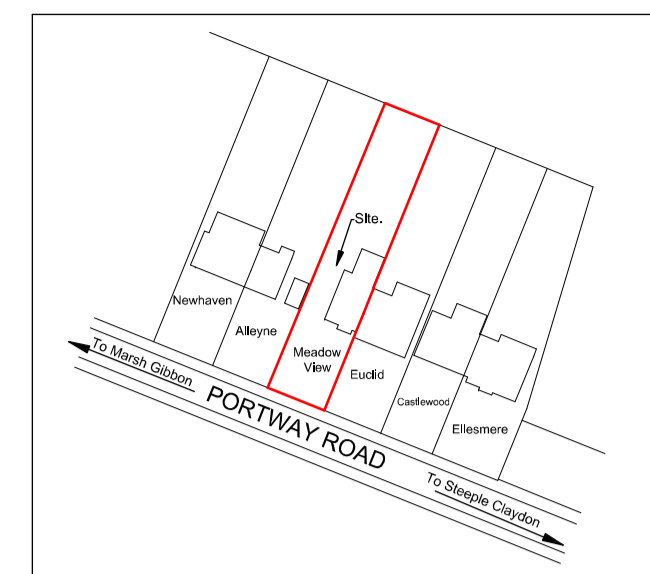

Location Plan
Scale: 1/1250

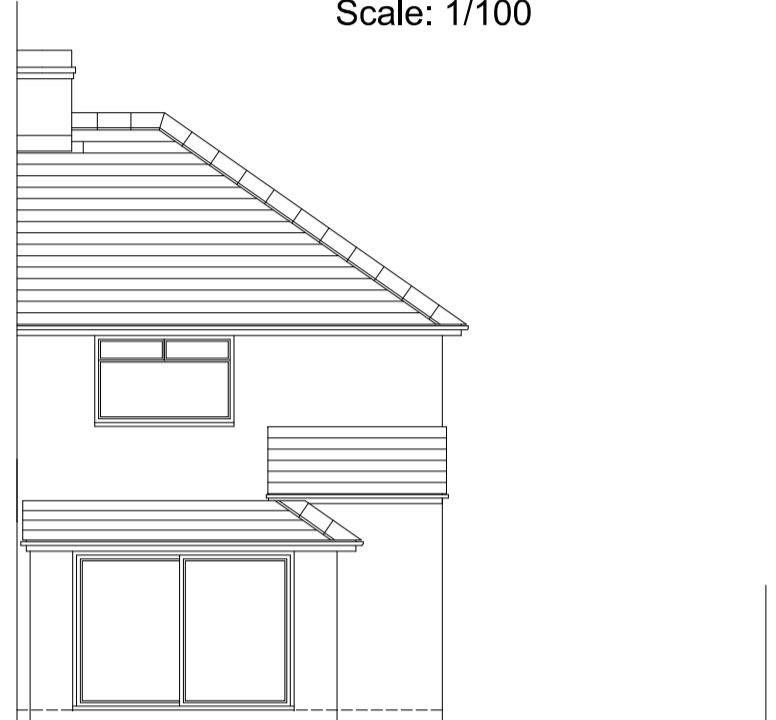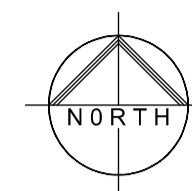


Existing North Elevation
Scale: 1/100

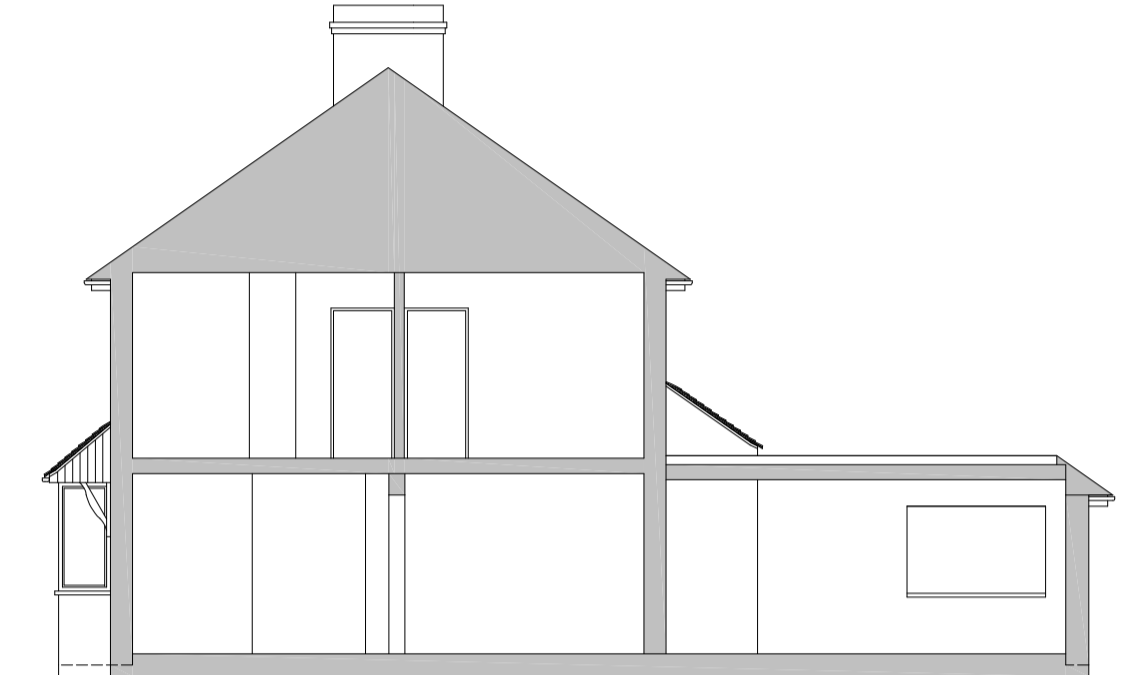


Existing East Sectional Elevation
Scale: 1/100




Proposed North Elevation
Scale: 1/100 Option 1

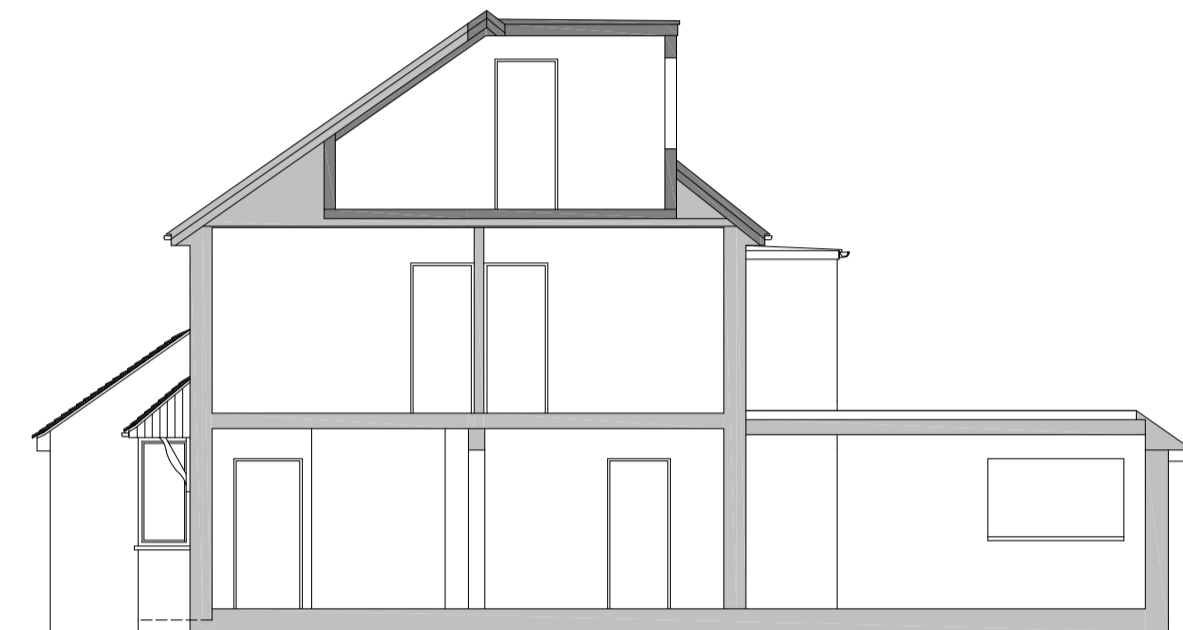


Proposed East Sectional Elevation
Scale: 1/100

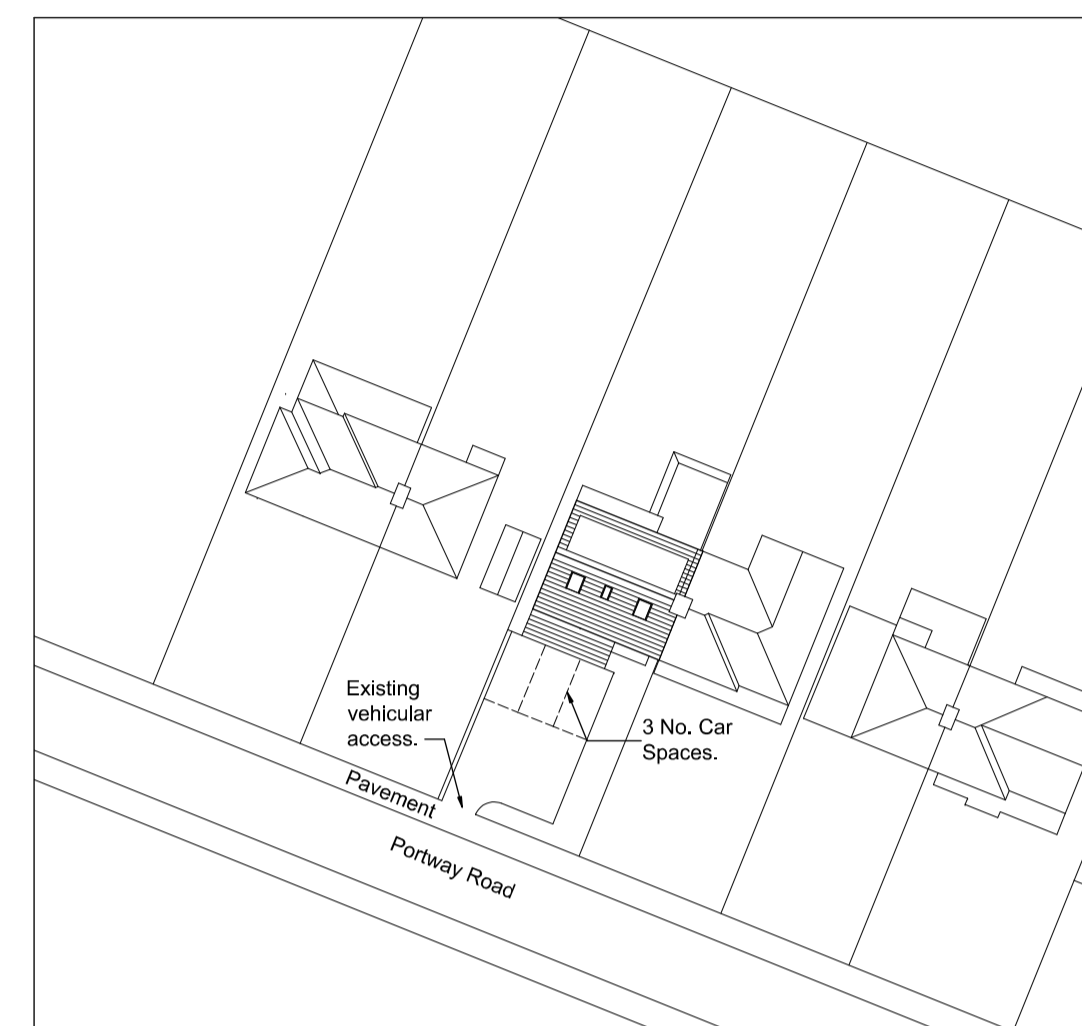


Site Plan
Scale: 1/500

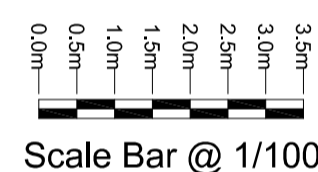


Existing Structure.
Proposed Structure.

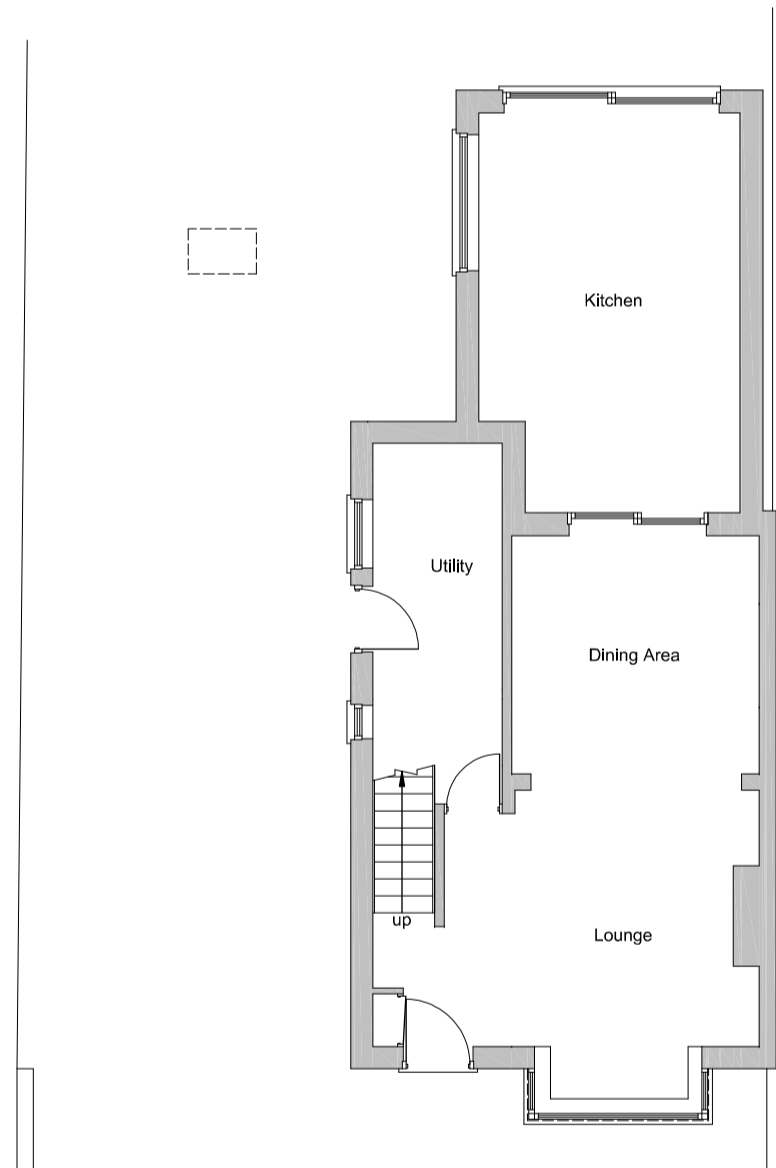


Existing Ground Floor Plan
Scale: 1/100

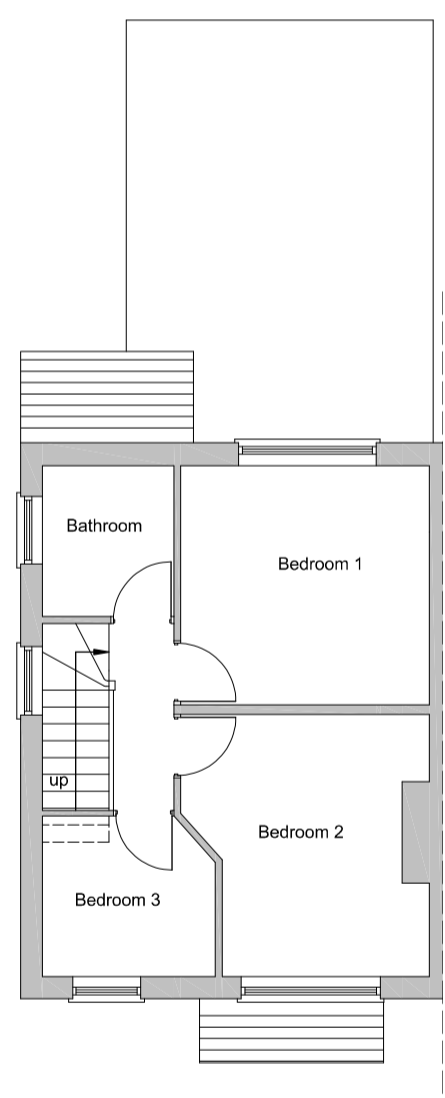


Existing First Floor Plan
Scale: 1/100

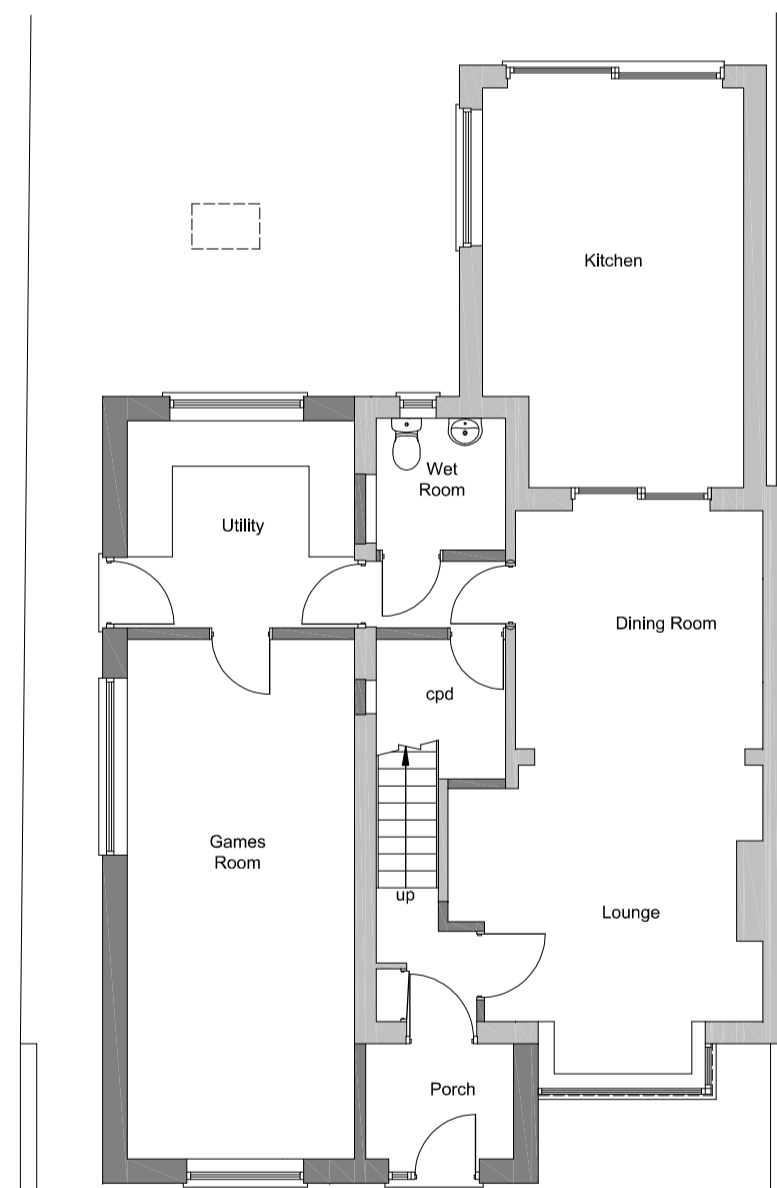

Proposed Ground Floor Plan
Scale: 1/100

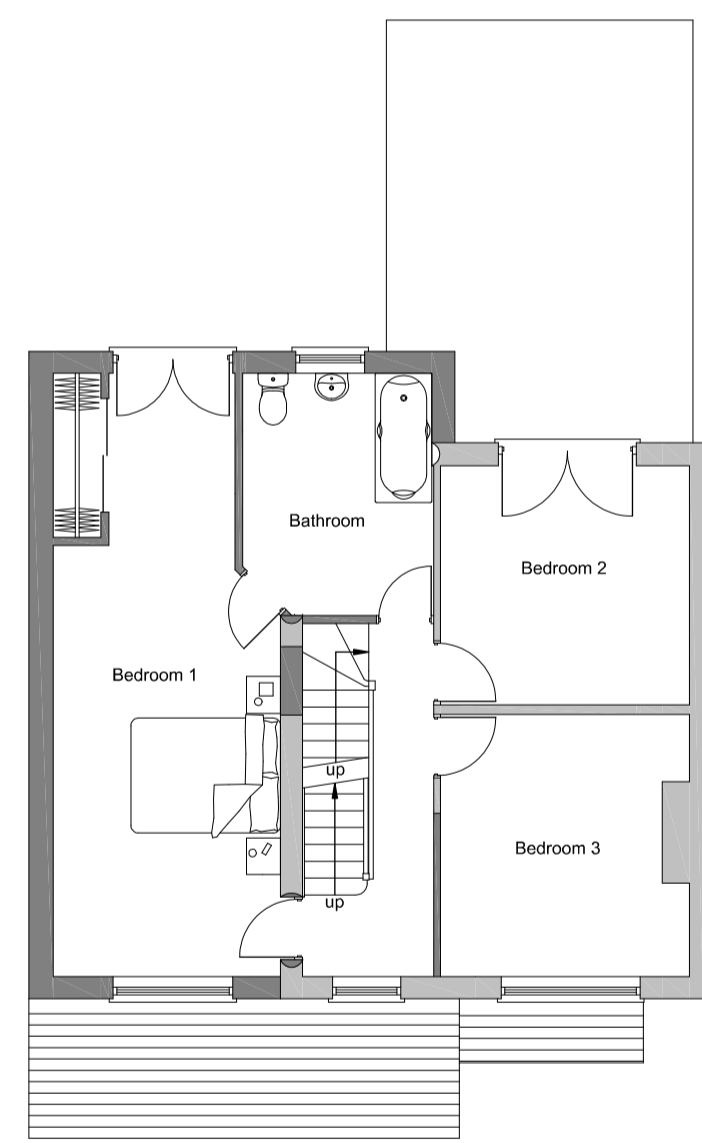

Proposed First Floor Plan
Scale: 1/100

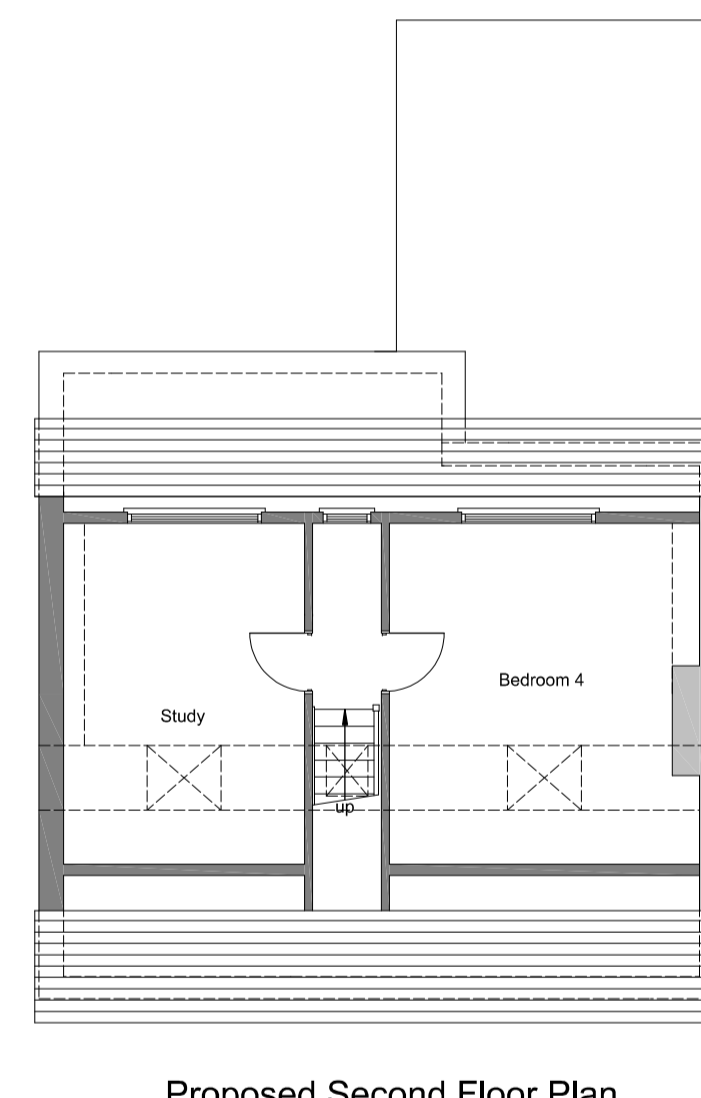

Proposed Second Floor Plan
Scale: 1/100

OPTIME SURVEYORS
 Pump Cottage
 Main Street
 Twyford
 Buckinghamshire
 MK18 4EP
 Tel: 0797 9841 377

Project
 Proposed Two Storey Rear & Side Extension, Porch, Increase Roof Pitch To Rear, Proposed Rear Dormer Window & Raise Ridge At Meadow View, Portway Road, Twyford, Buckinghamshire, MK18 4EB.
 Client
 Mr. R. Withey.

Drawing
 Existing & Proposed Floor Plans, Elevations, Site & Location Plans.
 Scale 1/100 @ A1 Drawn B. Steele-Tyson.
 Checked Date Jan 2021

Drawing No.
 PL198/2021/01

This drawing and design is copyright and must not be reproduced in part or in whole without prior written consent. Contractors must verify all dimensions on site before commencing work or preparing shop drawings.