

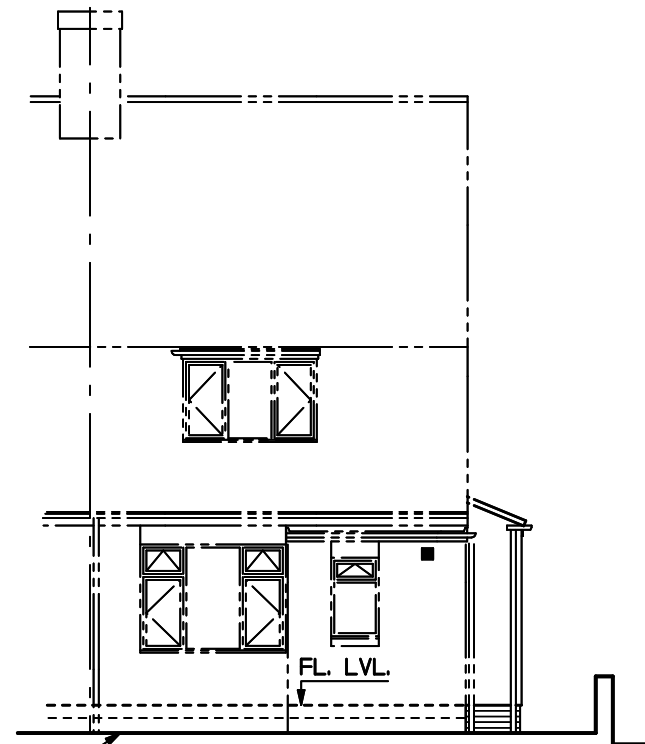


NOTE: FOR INTERNAL ALTERATIONS SEE REAR EXTENSION DRAWINGS

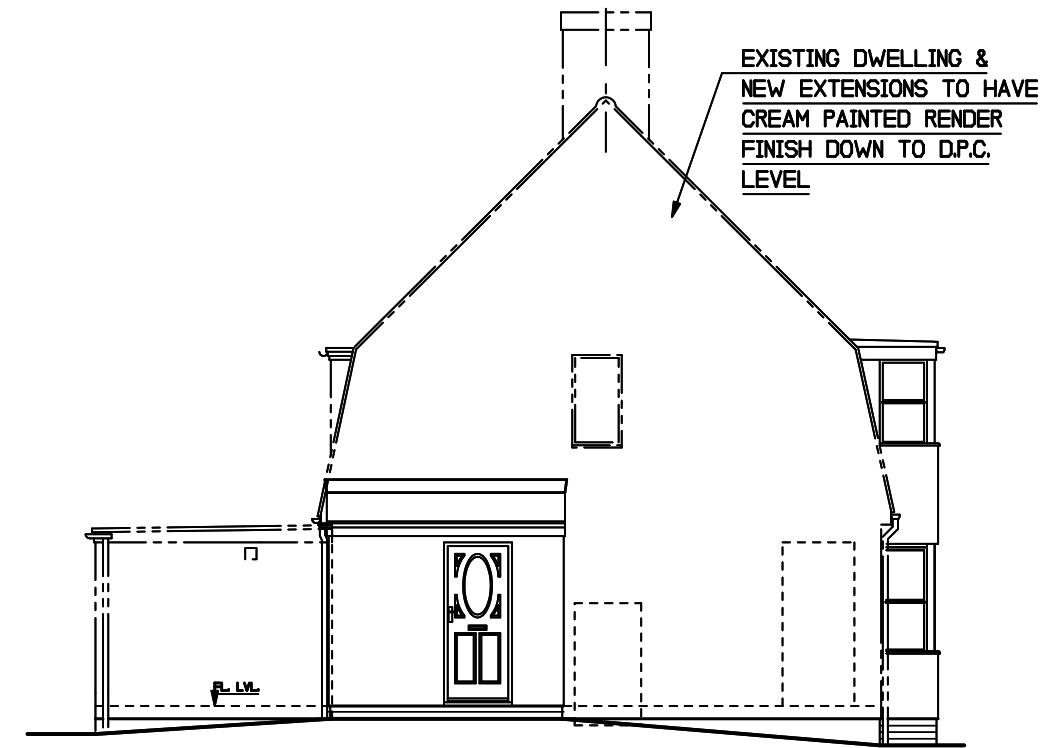

REGRADE EXISTING GROUND LEVEL TO CLIENTS REQUIREMENTS

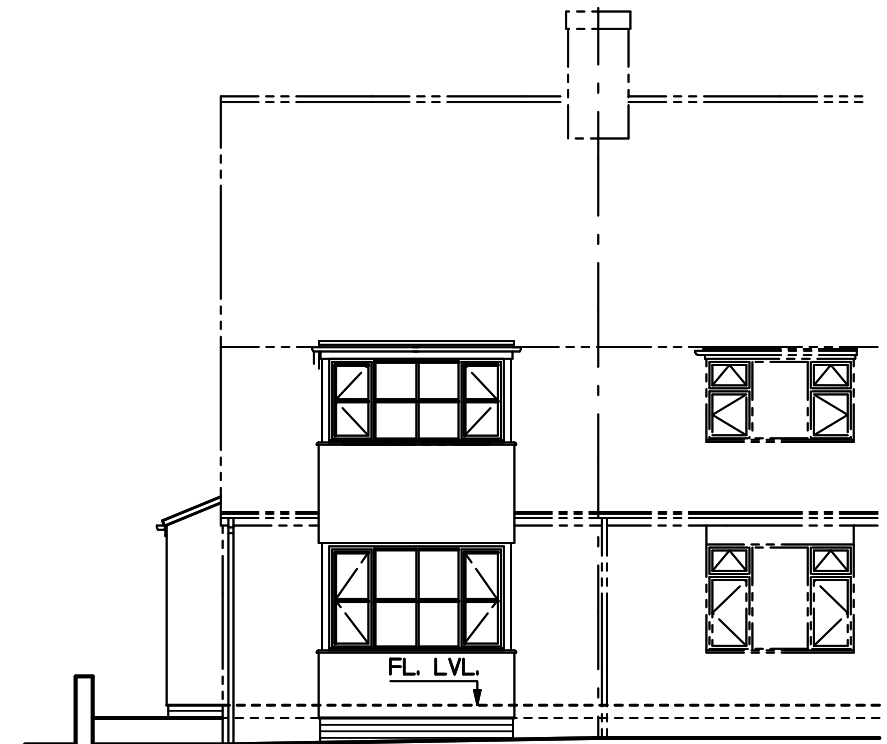

PROPOSED TWO STOREY FRONT BAY WINDOWS & SIDE PORCH TO No. 13 SEATON CRESCENT, SEAHAM, FOR MR. L. BRYAN
 DRG. No. 2: PLANS AS PROPOSED
 A3: SCALE = 1:100 E. DINNING MARCH 2021

REV. 'A': 26/03/21
 AMENDED TO SUIT PLANNING

R2S-136