

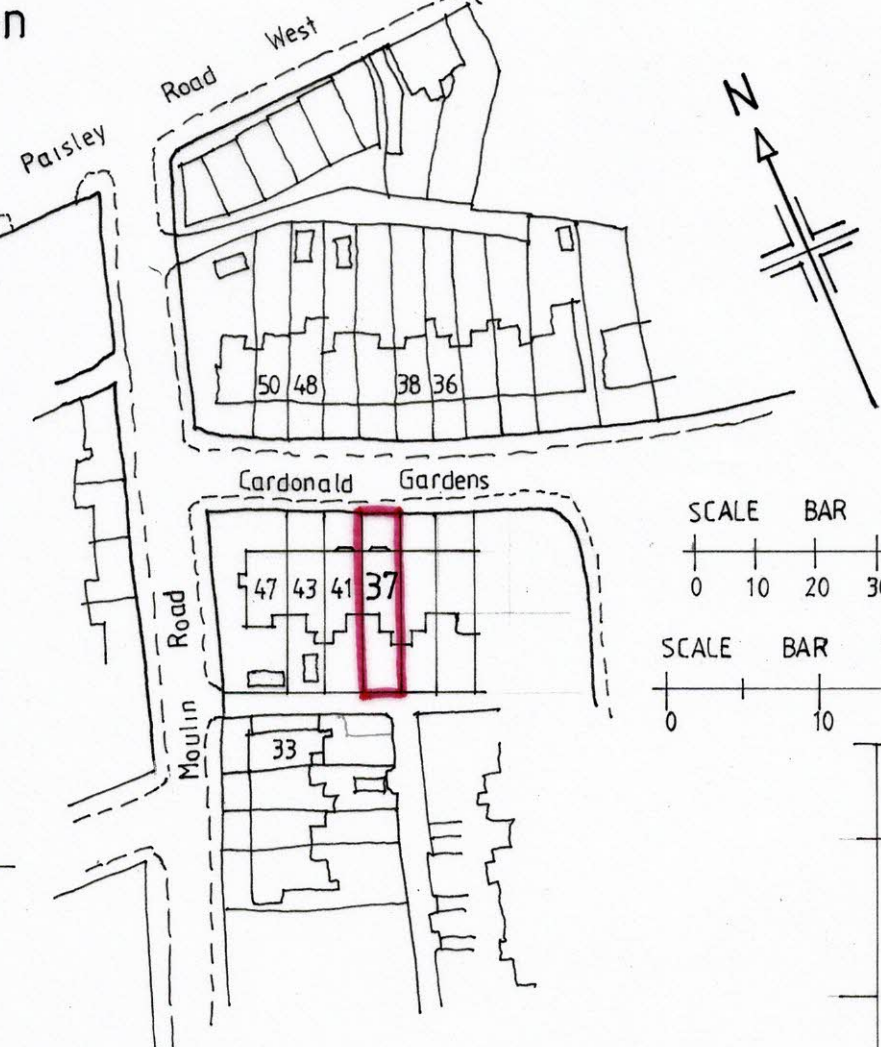
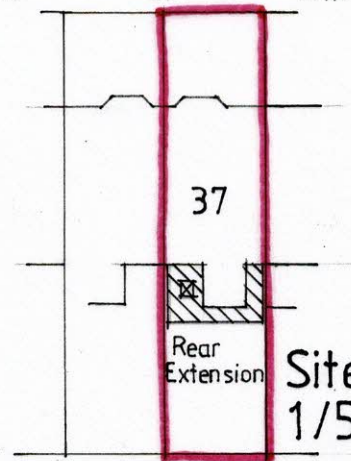
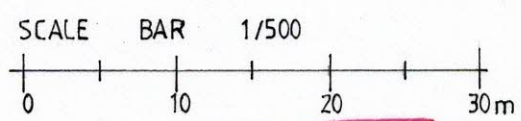


n

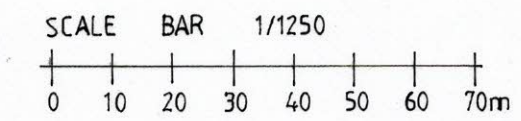

Locality Plan
1/1250

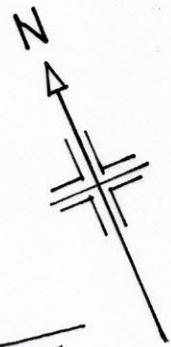

Site Plan
1/500

Cross Section
as Proposed

XX
1/50

cavity fill.
7 N/mm² block
underbuilding.

SCALE BAR 1/100	
0	1 2 3 4 5 6m
SCALE BAR 1/50	
0	1 2 3m
Mr and Mrs McMullan	
37 Cardonald Gardens Cardonald G52 3PG	
Rear Extension and Internal Alterations	
Elevations as Existing	
SCALE 1/100	DATE FEB 2021
PAPER SIZE A3	Dwg CSM 2709/2