

NOTES

GENERAL NOTES:
 1. THIS DRAWING IS TO BE READ IN CONJUNCTION WITH THE OTHER RELEVANT CONSULTANTS DRAWINGS.
 2. ALL FINISHES ARE TO CONFORM TO THE CURRENT BUILDING REGULATIONS.
 3. REFER TO A SEPARATE DOCUMENT FOR THE DESIGNERS RISK ASSESSMENT.
 4. ALL WORKS OR MATERIALS INDICATED ON THIS DRAWING ARE TO BE TO THE LATEST RELEVANT BRITISH STANDARDS AND CARRIED OUT IN ACCORDANCE WITH THE BRITISH STANDARDS CODES OF PRACTICE OR RECOGNIZED INSTITUTE OR TRADE ASSOCIATION RECOMMENDATIONS AND PUBLICATIONS.

External Materials

- ① New slate tile roof.
- ② uPVC windows & doors.
- ③ Painted timber entrance doors.
- ④ Black UPVC rainwater goods.
- ⑤ Grey single ply membrane entrance canopy.
- ⑥ Black painted balustrades.
- ⑦ Frameless glass balustrades.
- ⑧ Velux rooflight.

Notes: -

- * Denotes obscured glazing




Proposed East Elevation



Proposed West Elevation

1:100 scale

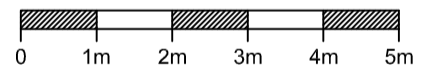

Revision	Date	Description	Drawn	Check



Lansdowne House
 25-26 Hampshire Terrace
 Portsmouth PO1 2QF
 Hampshire England
 Tel: (023) 92 755 333
 E-Mail: admin@plcarchitects.com
 Web: www.plcarchitects.com

Client:

Project:

Campbell Mansions
 Campbell Rd
 Southsea PO5 1RP

Drawing Title:

Proposed East & West Elevation

Drawn By	Date	Checked By	Date	Approved By	Date
CW	Dec '20				

Drawing No.	Revision	Scale
19.3141.103	P1	1:100 @ A3

PLC ARCHITECTS © COPYRIGHT RESERVED 2021
 NOT TO BE SCALED. DIMENSIONS TO BE CHECKED ON SITE
 SCALING ONLY FOR LOCAL AUTHORITY PURPOSES