

NORTH ELEVATION (SECTOR 1)

ROOF RIDGE +17.0m AGL

ROOF LEVEL +8.0m AGL

VALLEY LEVEL +16.0m AGL

ROOF RIDGE +17.0m AGL

EXISTING 1100mm HIGH FREESTANDING HANDRAIL

EXISTING TEF 150 WIDE CABLE TRAY MOUNTED ON PAVING SLABS ABOVE ROOF FINISH TO SECTOR 3 ANTENNA LOCATION

EXISTING SPARE SUPPORT POLE FIXED TO CORNER OF CABIN


EXISTING TEF EQUIPMENT CABIN MOUNTED ON STEEL SUPPORTS

EXISTING 2No. TEF RRU's MOUNTED TO REAR OF ANTENNA AT HIGH LEVEL

EXISTING 1No. TEF ANTENNA & GPS DEVICE MOUNTED ON EXISTING CHS POLE FIXED TO CABIN

EXISTING TEF 100 WIDE CABLE TRAY MOUNTED ON PAVING SLABS ABOVE ROOF FINISH FOR INCOMING POWER SUPPLY

EXISTING SITE PLAN - SECTOR 1
(1:100)

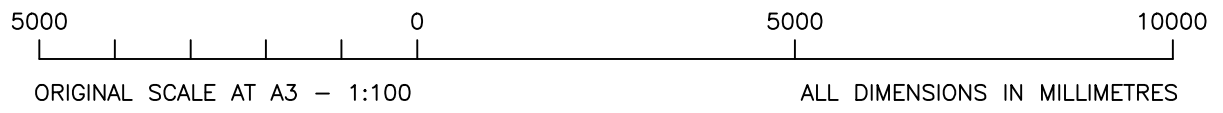

ALL DIMENSIONS ARE IN mm UNLESS NOTED OTHERWISE

N.G.R E: 455890 N: 203960

NOTES:

REV	Issued for Approval	SITECSITEC	10.02.21
	MODIFICATION	BY CH	DATE



Cell Name	Opt.
OXFORD BMW WORKS TWO	A

Cell ID No		
CORNERSTONE	TEF	VF
11304828 E312776	021331	13587_1

Site Address / Contact Details
 OXFORD BMW WORKS TWO
 BMW COWLEY OPERATIONS
 OXFORD,
 OXFORDSHIRE
 OX4 6NL

Drawing Title:
 EXISTING SITE PLAN (S1)

Purpose of issue:	PLANNING	Dwg Rev:
Drawing Number:	200	A

Surveyed By:	SITEC	Original Sheet Size:	A3	Pack Issue:
Drawn:	SITEC	Checked:	SITEC	A
Date:	10.02.21	Date:	10.02.21	