

EXISTING BT MEAS (FIBRE ONLY)
EQUIPMENT INSTALLED WITHIN 6U
WALL MOUNTED COMMS RACK

EXISTING WALL MOUNTED BT PANEL

EXISTING WALL MOUNTED
ALARM PANEL

EXISTING ALIFABS MONITOR
3 FAN TRAY MOUNTED ON
CABIN DOOR (12Kw
SYSTEM)

ACCESS
DOOR

EXISTING WALL MOUNTED
AC DISTRIBUTION BOARD

EXISTING 1No. TEF FLEXI FLAT PACK
RACK (1) HOUSING NSN MODULES &
COMBINERS

EXISTING 1No. TEF FLEXI FLAT PACK
RACK (2) HOUSING NSN MODULES &
COMBINERS

EXISTING TEF ELTEK 4TH GEN PSU

EXISTING REDUNDANT PACKAGED
AIR CON SYSTEM FIXED TO
REAR OF CABIN IS TO BE
REMOVED TO ALLOW FOR
INSTALLATION OF PROPOSED
STEELWORK


EXISTING ALIFABS MONITOR
12Kw SYSTEM EXHAUST GRILLE

EXISTING TEF 12WAY ROXTEC
FOR GLAND INSTALLED AT HIGH
LEVEL

EXISTING TEF 18WAY ROXTEC
GLAND INSTALLED AT HIGH LEVEL

TEF EQUIPMENT LAYOUT

(1:25)

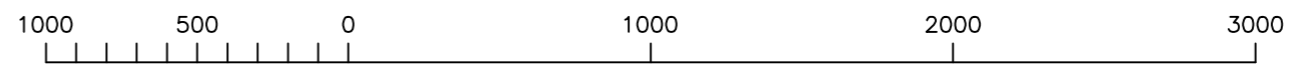

ORIGINAL SCALE AT A3 - 1:25

ALL DIMENSIONS IN MILLIMETRES

ALL DIMENSIONS ARE IN mm UNLESS NOTED OTHERWISE

N.G.R | E: 455890 N: 203960

EQUIPMENT COLOUR KEY

EXISTING EQUIPMENT	
TEF PROPOSED EQUIPMENT	Blue
TEF PARITY EQUIPMENT	Blue
VF PROPOSED EQUIPMENT	Red
VF PARITY EQUIPMENT	Red

REV	Issued for Approval	SITECSITEC	10.02.21
	MODIFICATION	BY CH	DATE



Cell Name	Opt.
OXFORD BMW WORKS TWO	A

Cell ID No		
CORNERSTONE	TEF	VF
11304828	021331	13587_1
E312776		

Site Address / Contact Details		
OXFORD BMW WORKS TWO BMW COWLEY OPERATIONS OXFORD, OXFORDSHIRE OX4 6NL		

Drawing Title: TEF EQUIPMENT LAYOUT			
Purpose of issue: PLANNING			Dwg Rev: A
Drawing Number: 401			
Surveyed By: SITEC	Original Sheet Size: A3		Pack Issue: A
Drawn: SITEC	Date: 10.02.21	Checked: SITEC	Date: 10.02.21