



ALL DIMENSIONS ARE IN mm UNLESS NOTED OTHERWISE

N.G.R | E: 455890 N: 203960

NOTES:

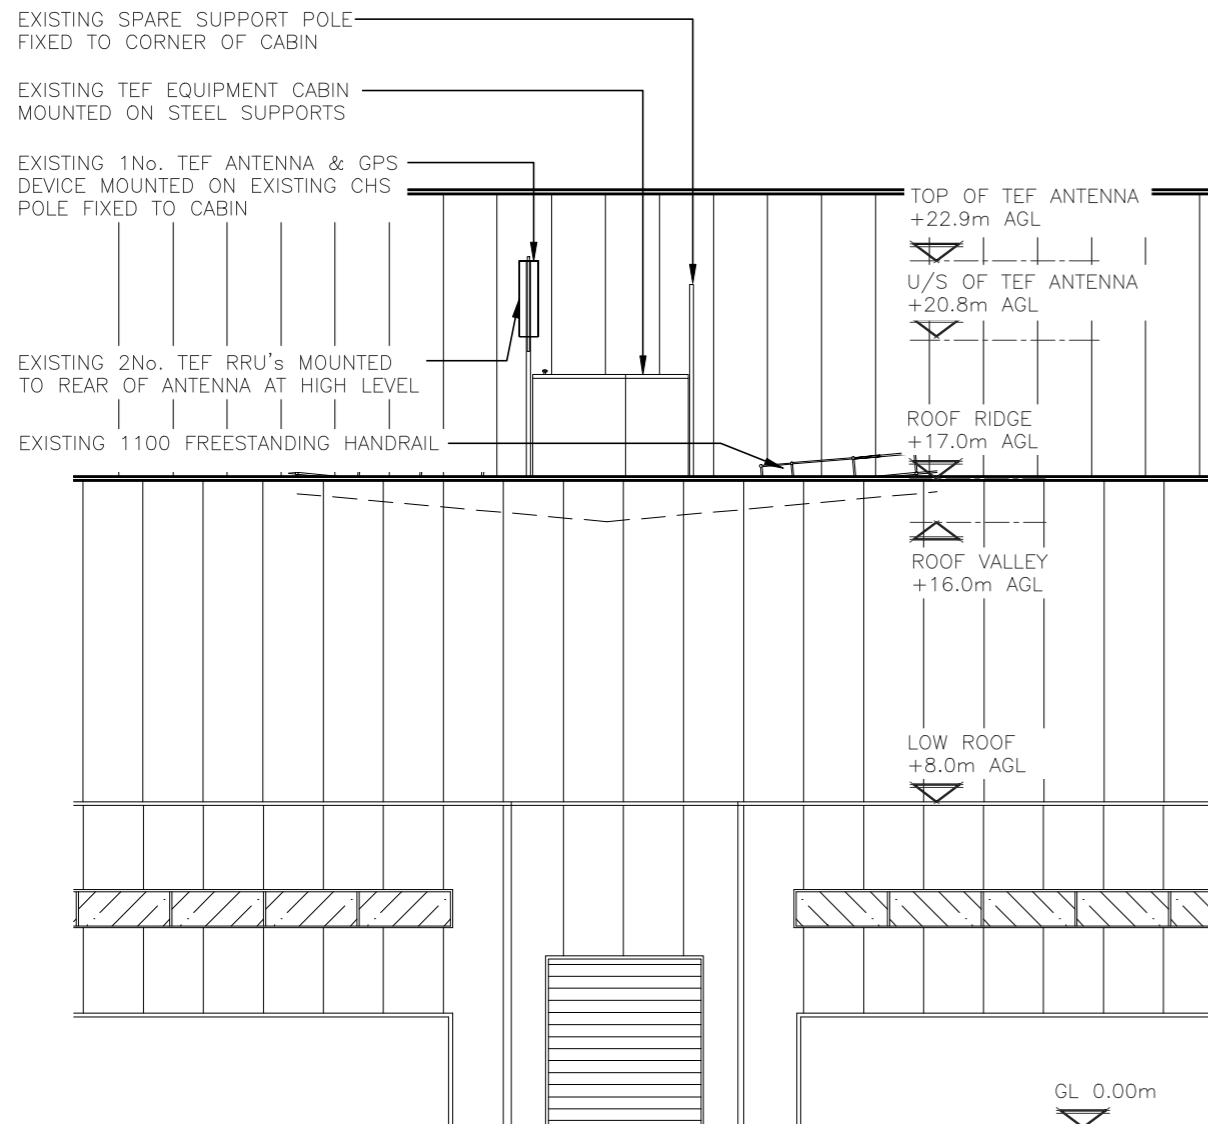


SECTOR 1
(1:200)

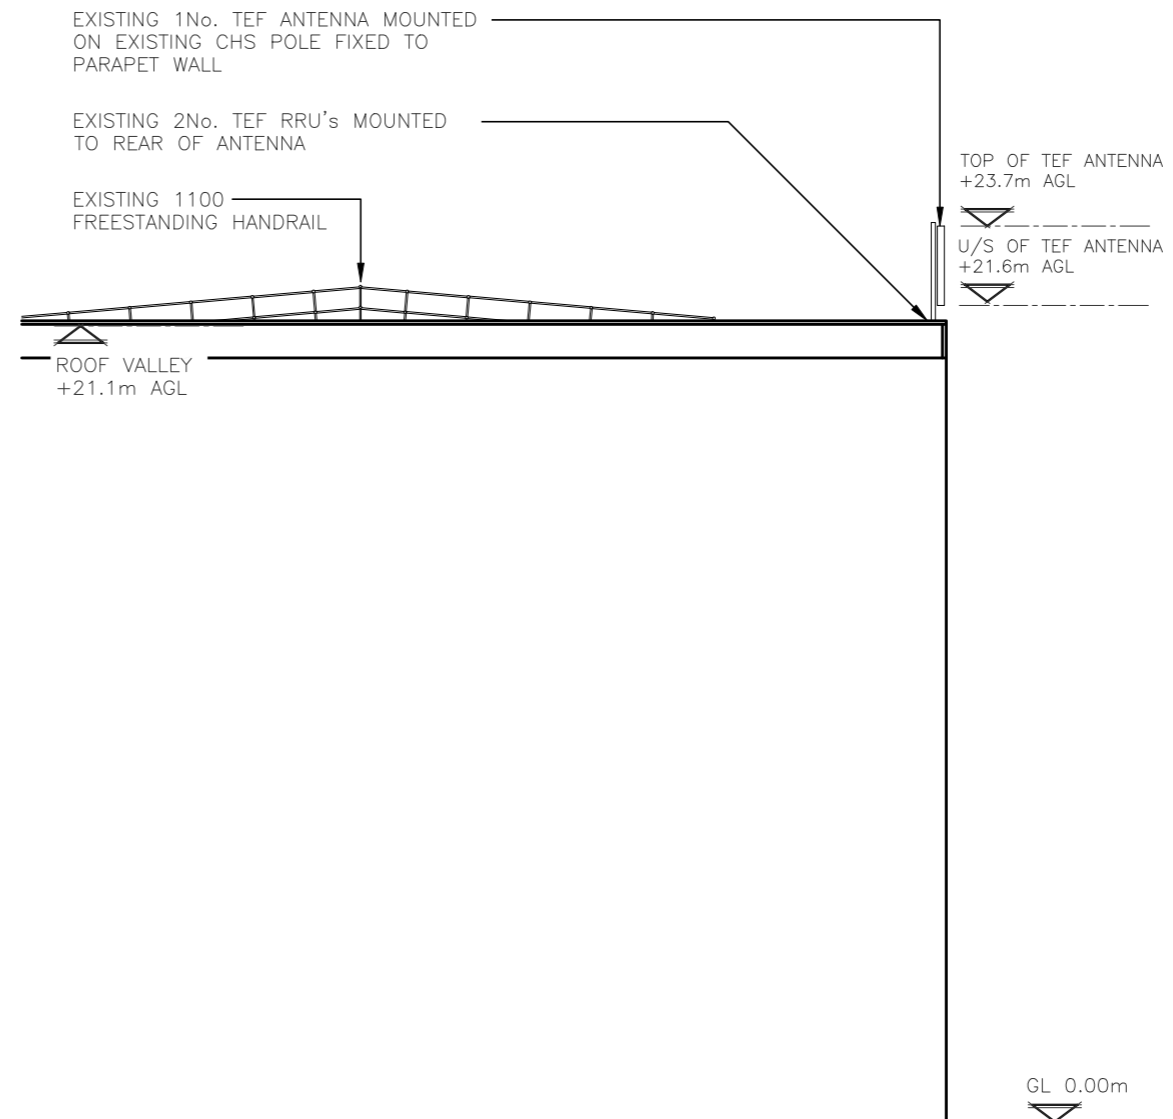

SECTOR 3
(1:200)

EXISTING ELEVATION'S
(1:200)

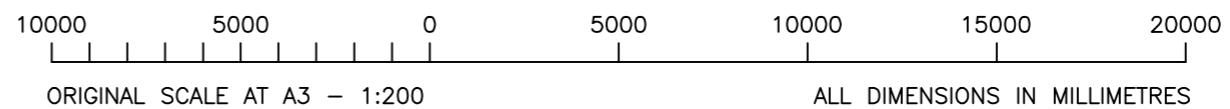

REV	MODIFICATION	BY	CH	DATE
A	Issued for Approval	SITEC	SITEC	10.02.21



Cell Name	Opt.
OXFORD BMW WORKS TWO	A

Cell ID No		
CORNERSTONE	TEF	VF
11304828 E312776	021331	13587_1

Site Address / Contact Details
 OXFORD BMW WORKS TWO
 BMW COWLEY OPERATIONS
 OXFORD,
 OXFORDSHIRE
 OX4 6NL

Drawing Title:
EXISTING SITE ELEVATION

Purpose of issue:	Dwg Rev:
PLANNING	A

Drawing Number:	Pack Issue:
300	A

Surveyed By:	Original Sheet Size:	Pack Issue:	
SITEC	A3	A	
Drawn:	Date:	Checked:	Date:
SITEC	10.02.21	SITEC	10.02.21