

EXISTING 2No. TEF RRU's MOUNTED TO REAR OF ANTENNA

EXISTING 1No. TEF ANTENNA MOUNTED ON EXISTING CHS POLE FIXED TO PARAPET WALL

EXISTING TEF 150 WIDE CABLE TRAY MOUNTED ON PAVING SLABS ABOVE ROOF FINISH

EXISTING CHIMNEY

ROOF LEVEL +15.0m AGL


ROOF RIDGE +22.0m AGL

NORTH-EAST ELEVATION (SECTOR 3)

G.L.

EXISTING 1100mm HIGH FREESTANDING HANDRAIL

EXISTING SITE PLAN – SECTOR 3
(1:100)

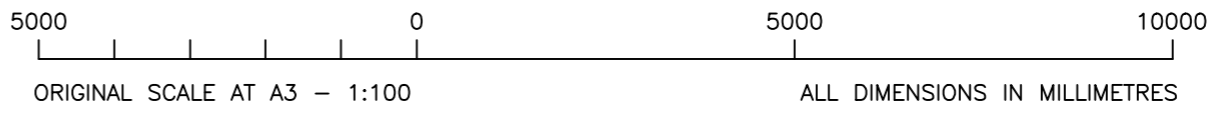

ALL DIMENSIONS ARE IN mm UNLESS NOTED OTHERWISE

N.G.R E: 455890 N: 203960

NOTES:

REV	MODIFICATION	BY	CH	DATE
A	Issued for Approval	SITEC	SITEC	10.02.21



Cell Name	Opt.
OXFORD BMW WORKS TWO	A

Cell ID No		
CORNERSTONE	TEF	VF
11304828 E312776	021331	13587_1

Site Address / Contact Details

OXFORD BMW WORKS TWO
BMW COWLEY OPERATIONS
OXFORD,
OXFORDSHIRE
OX4 6NL

Drawing Title: EXISTING SITE PLAN (S3)

Purpose of issue:	Dwg Rev:
PLANNING	A

Drawing Number:	Pack Issue:
201	A

Surveyed By:	Original Sheet Size:	Pack Issue:	
SITEC	A3	A	
Drawn:	Date:	Checked:	Date:
SITEC	10.02.21	SITEC	10.02.21