


Asda

USE OF DRAWINGS

DO NOT SCALE FROM THIS DRAWING. USE WRITTEN DIMENSIONS AND CHECK ON SITE. THIS DRAWING IS BASED ON SITE INFORMATION SUPPLIED BY THIRD PARTIES AND ACCURACY OF EXISTING FEATURES IS NOT GUARANTEED. ANY ERROR, OMISSION OR DISCREPANCY NOTED ON OR BETWEEN DRAWINGS AND OTHER DOCUMENTS MUST BE REPORTED IN WRITING IMMEDIATELY. ALL MECHANICAL, ELECTRICAL AND STRUCTURAL LAYOUTS / COMPONENTS ARE INDICATIVE AND MUST BE DESIGNED AND CHECKED BY SPECIALISTS. DO NOT START WORK ON SITE BEFORE CONFIRMING THAT ALL NECESSARY STATUTORY AND OTHER CONSENTS HAVE BEEN OBTAINED. THIS DRAWING IS COPYRIGHT AND MUST NOT BE DISTRIBUTED WITHOUT PERMISSION. ELECTRONIC CAD FILES MUST NOT BE ALTERED OR COPIED.

REVISIONS

REV	DATE	DESCRIPTION	CHECKED
-	29.01.2021	ISSUED FOR PLANNING	BG SB
A	22.02.2021	ISSUED FOR PLANNING	BG SB
B	16.03.2021	PLANNING - RED LINE BOUNDARY AMENDED	BG SB
C	06.04.2021	PLANNING - BOLLARDS REMOVED	BG SB

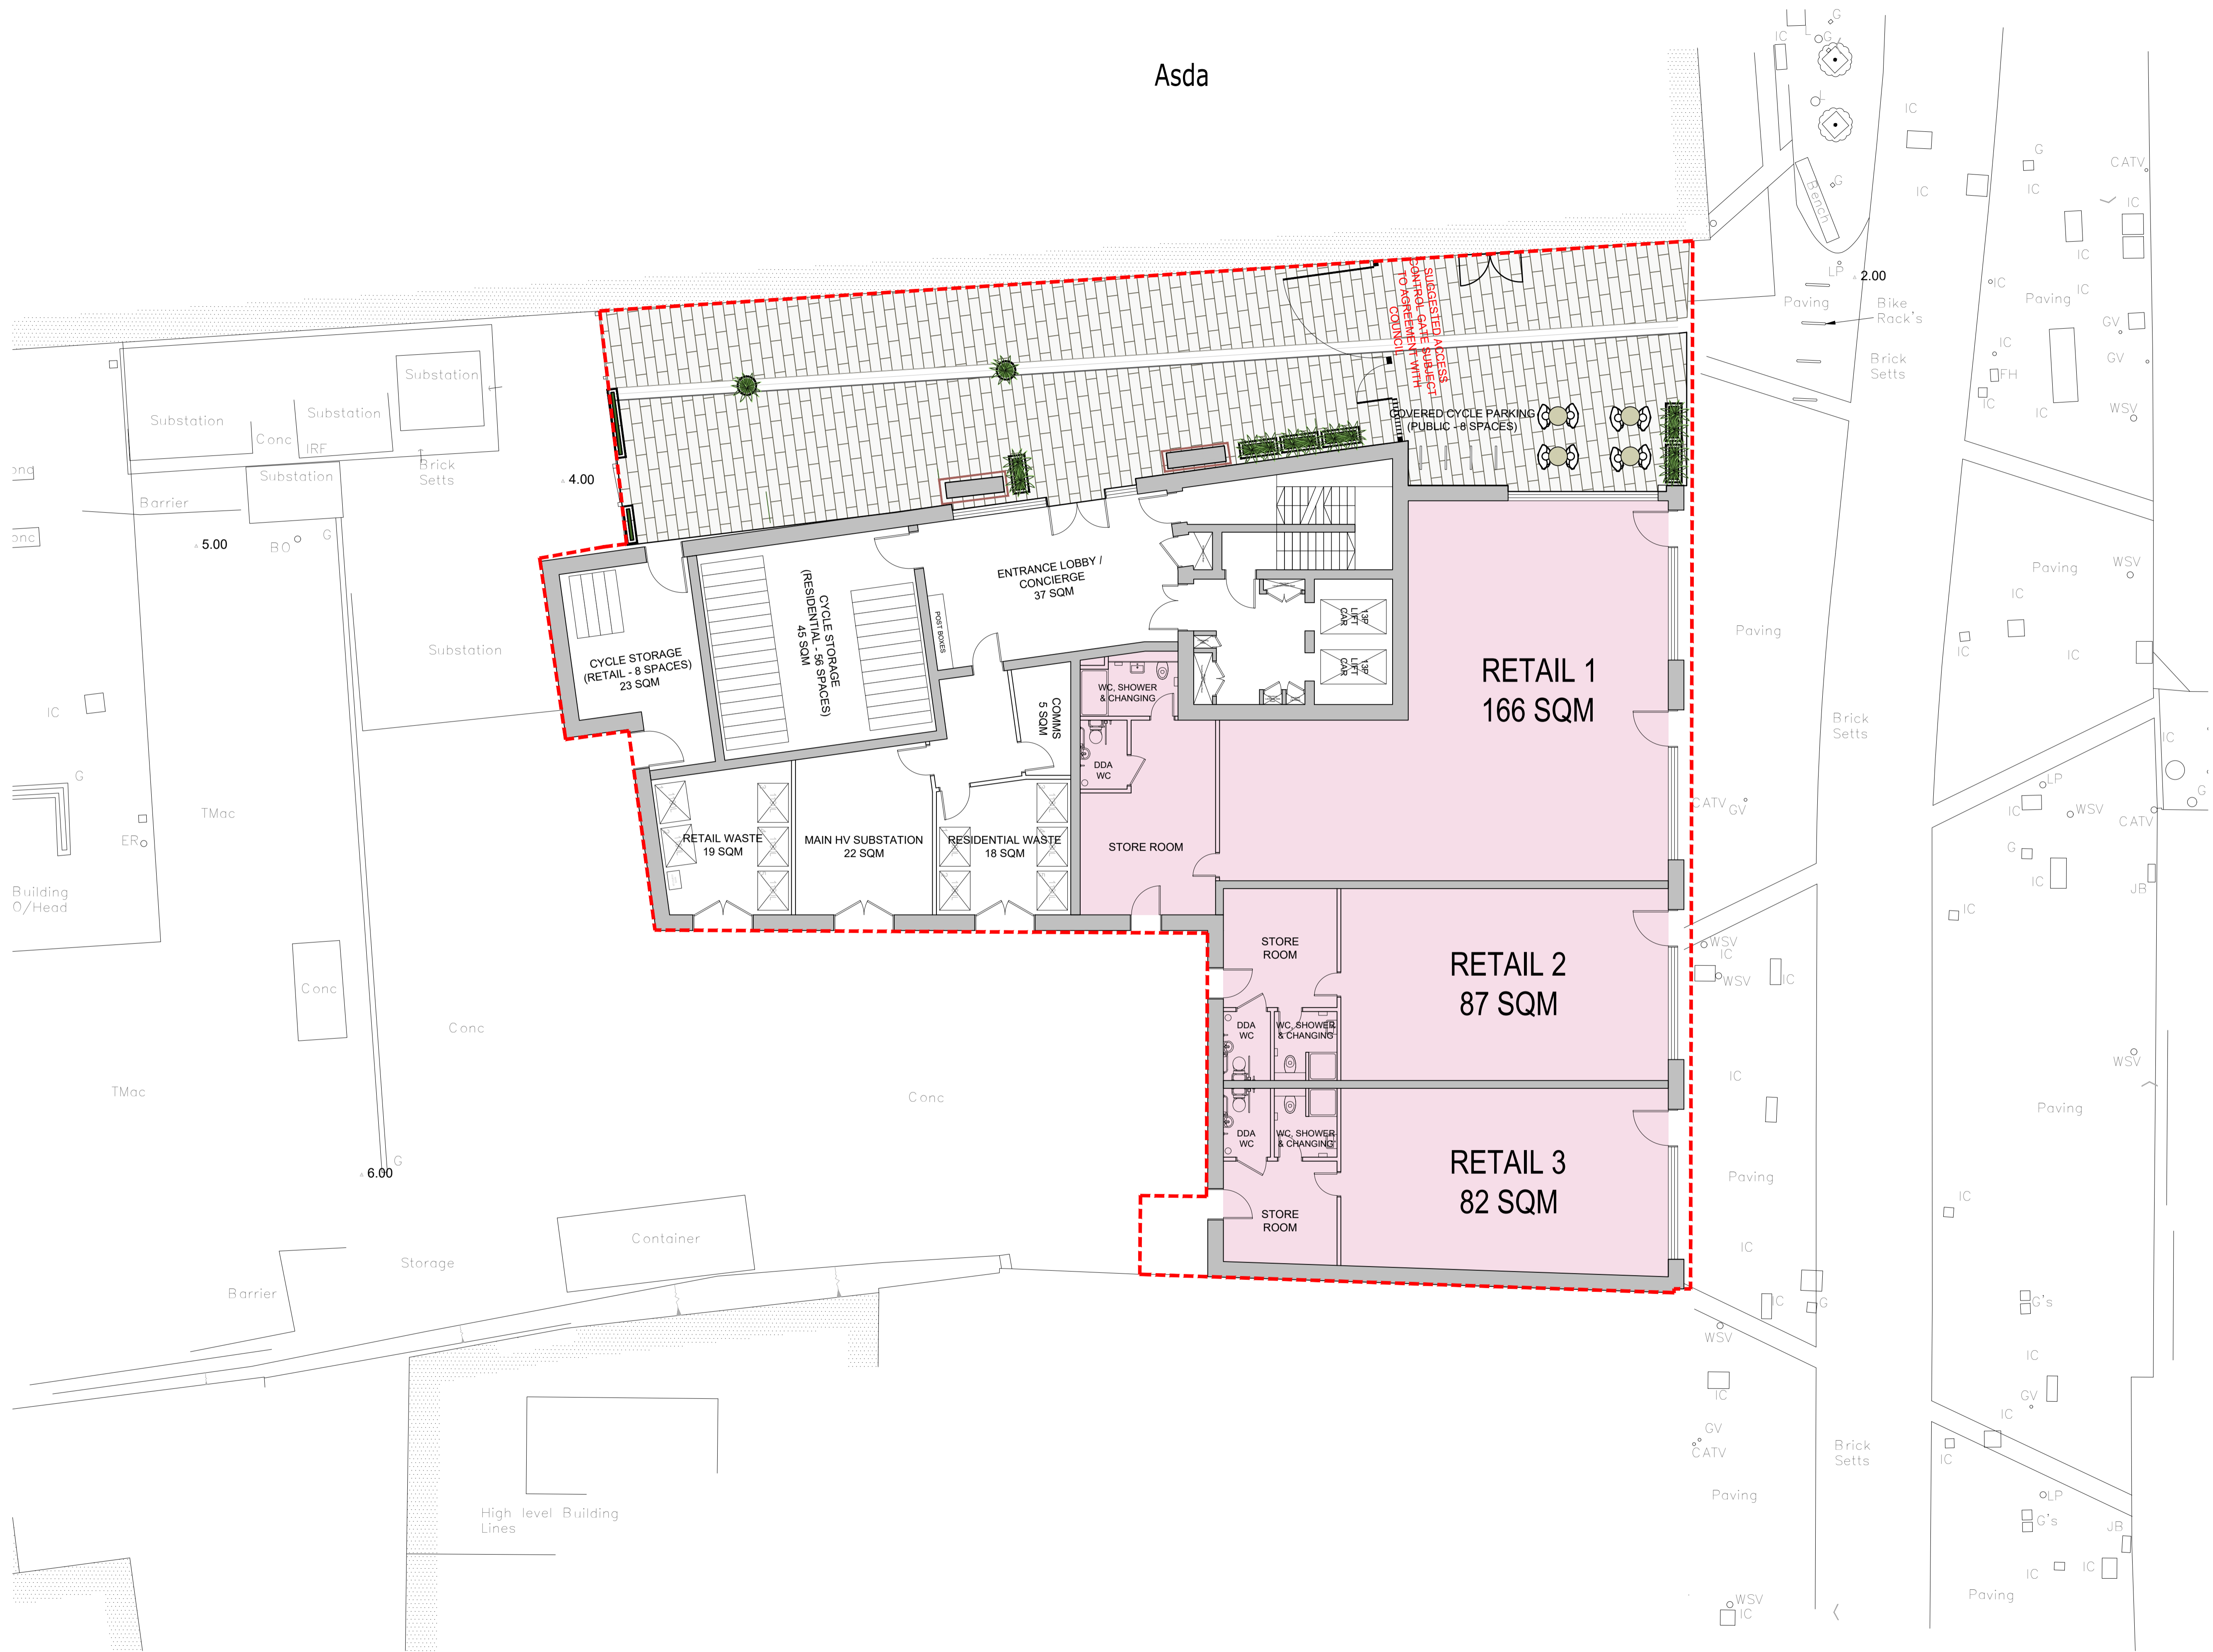

client
REID HOMES

project
219-227 SUTTON HIGH STREET

drawing title
PROPOSED GA PLAN
GROUND FLOOR

sheet size scale
A1 1:100@A1, 1:200@A3

status
PLANNING

drawing no.
1957-A-1100

revision
C

LOM architecture and design
The Glass House 5 Sclater Street London E1 6JY UK
Phone +44(0)20 8444 2999 Email mail@lom-arp.com
Web www.lom-architecture.com

