


All Dimensions Shall be Checked on Site by the Contractor Prior to Commencement of Work on Site. Do Not Scale. If in Doubt Ask.

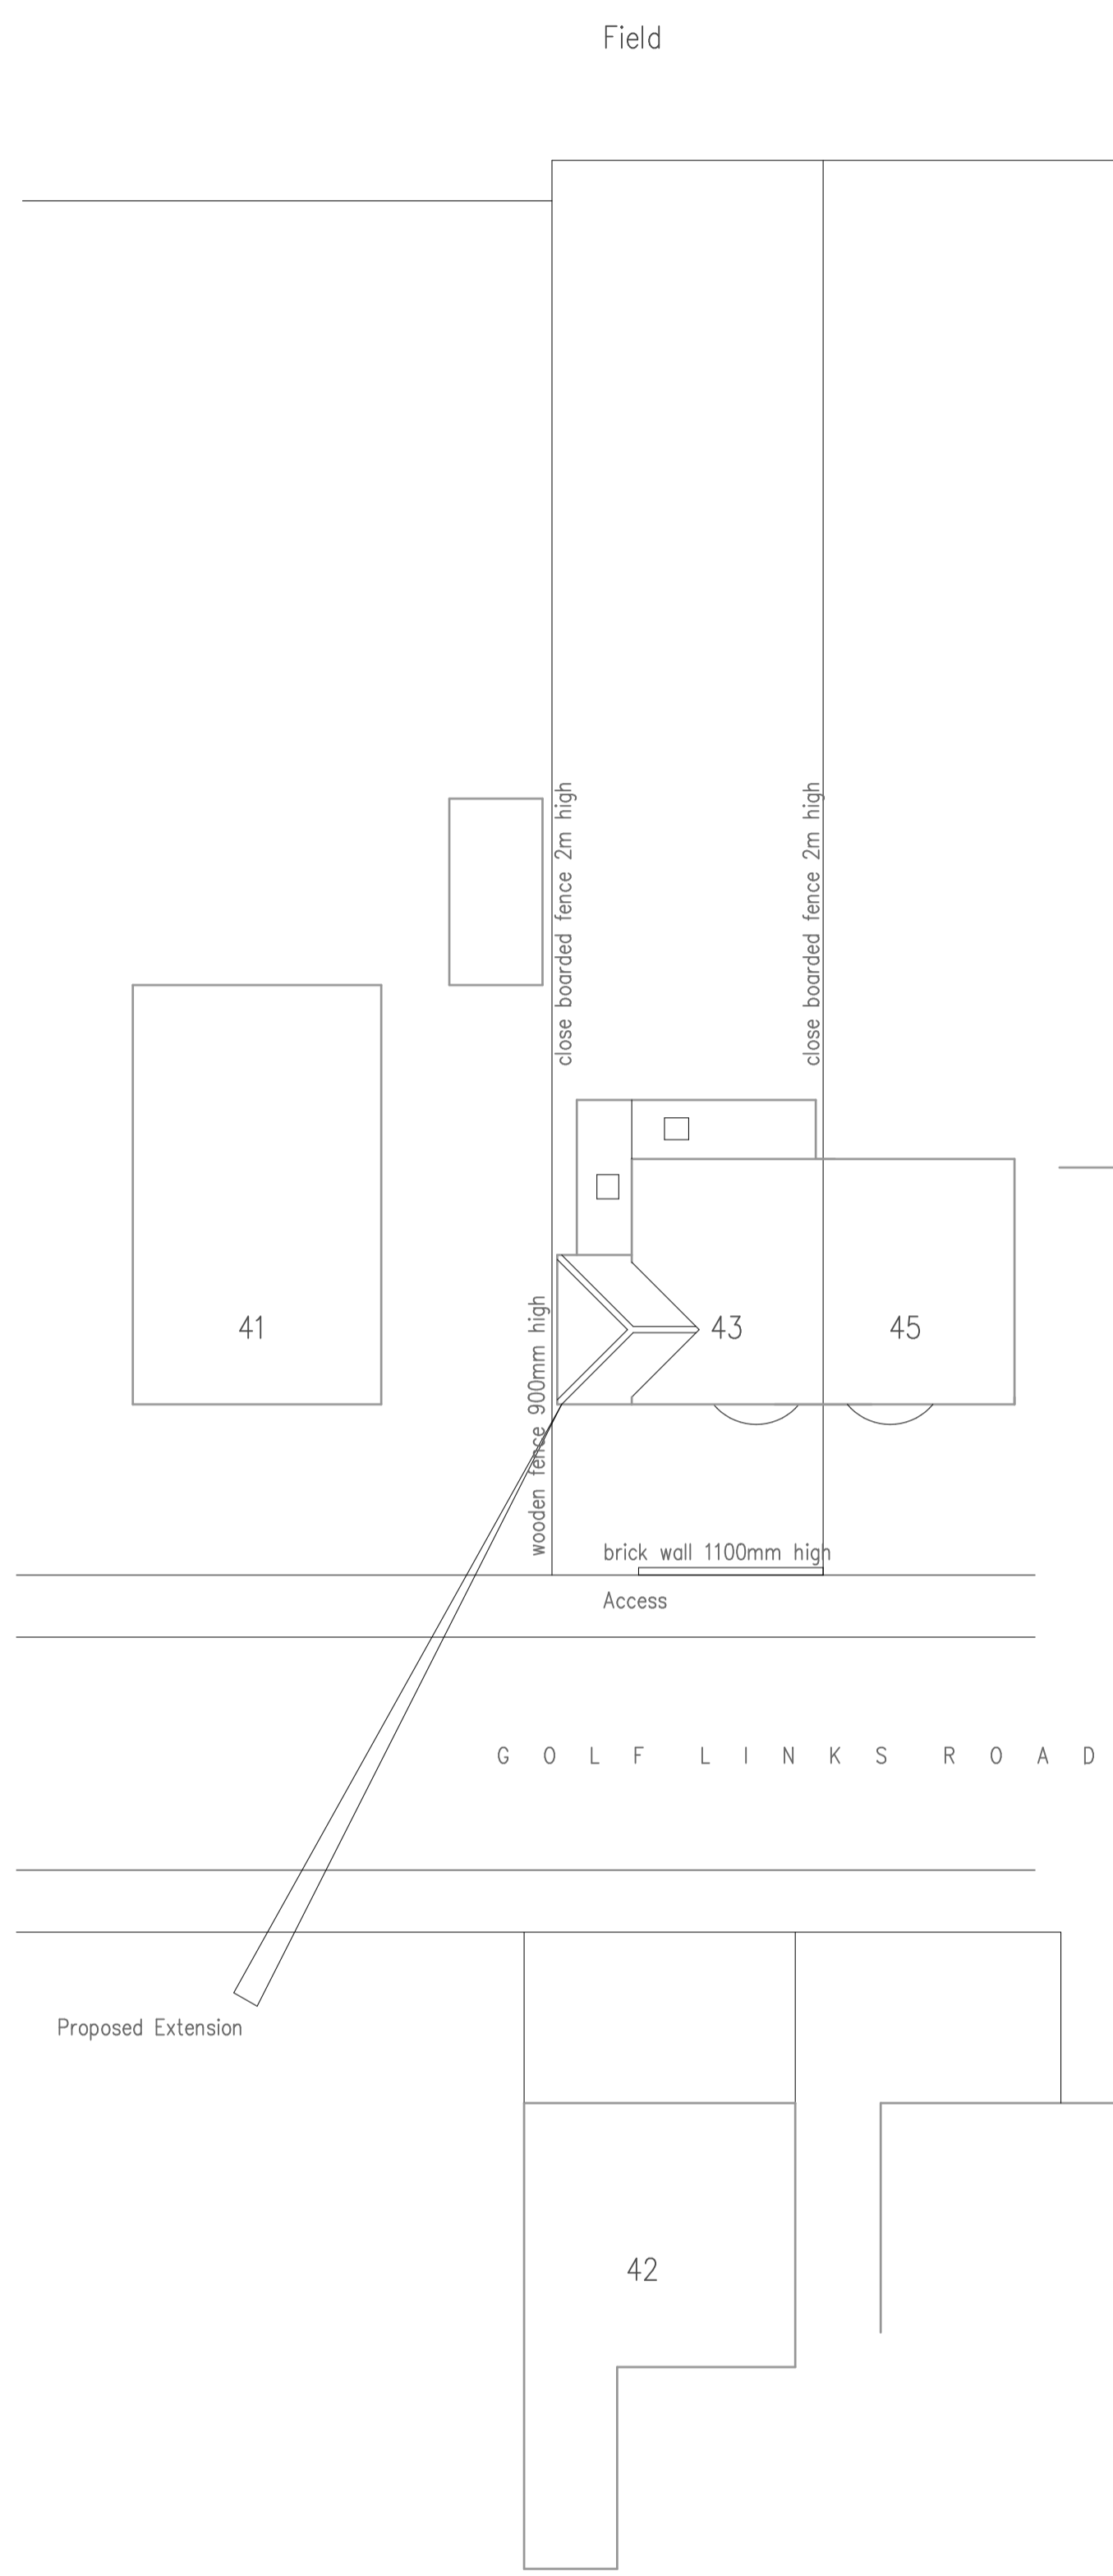


Proposed Front Elevation



Proposed Side Elevation




Proposed Rear Elevation

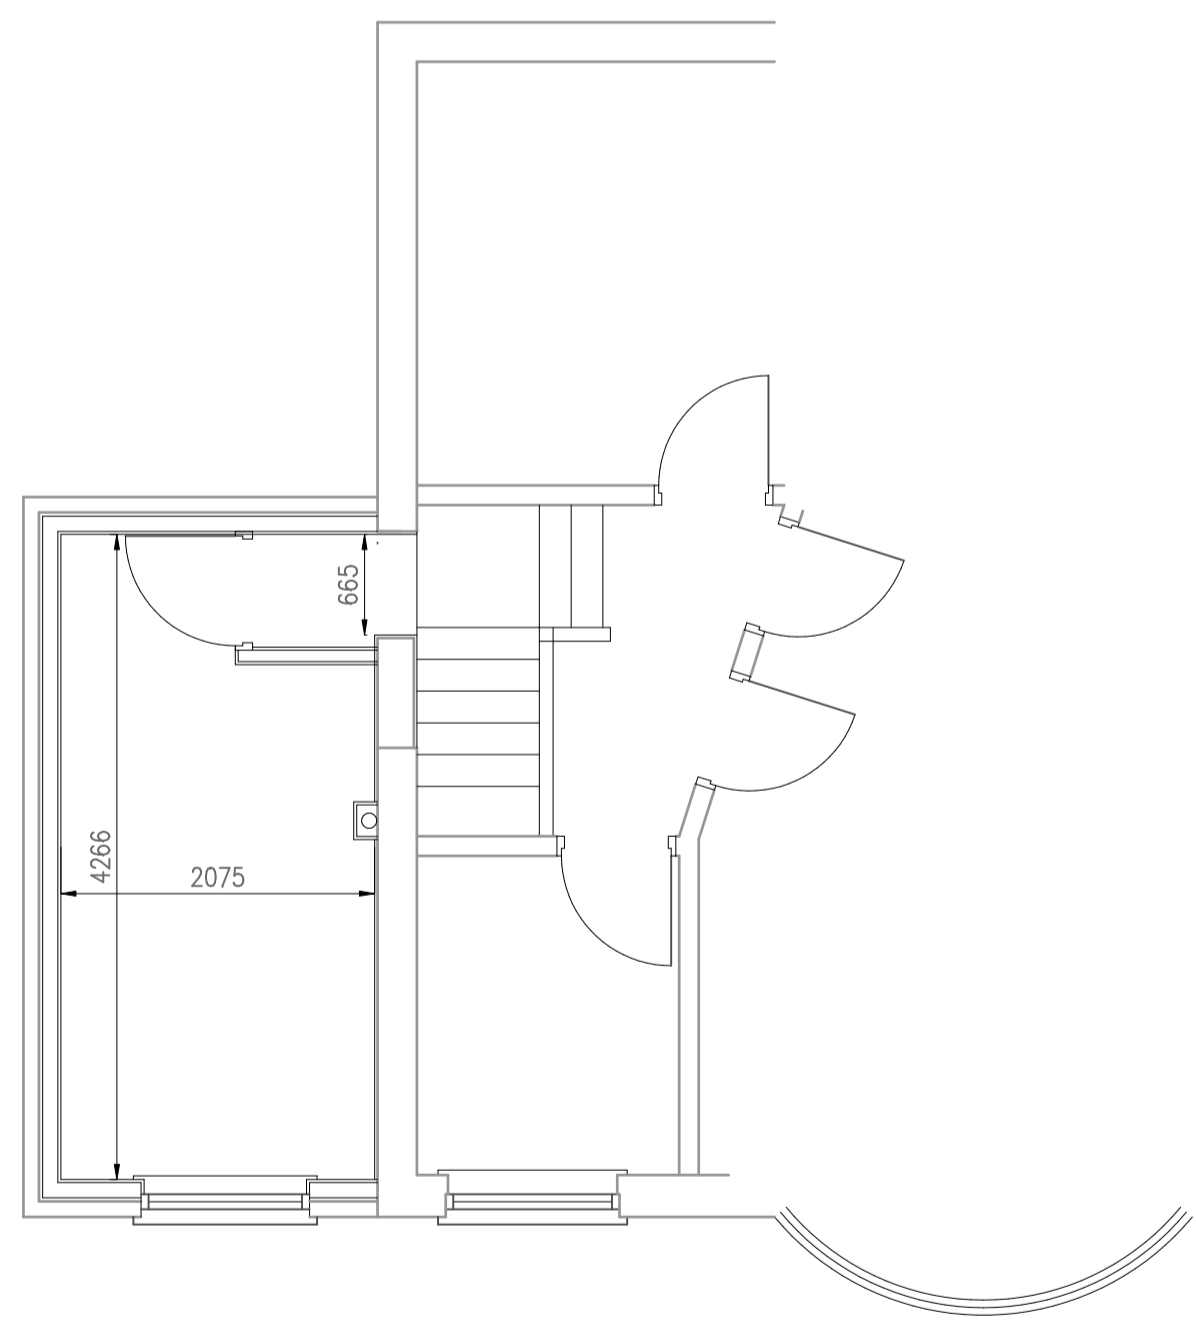

Proposed First Floor Plan




Existing Front Elevation

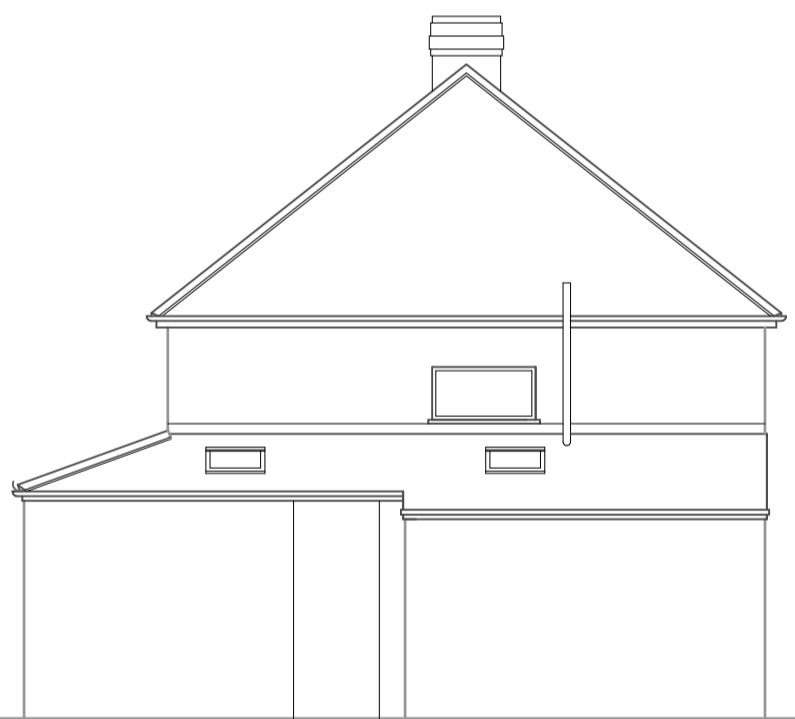



Existing Side Elevation




Existing Rear Elevation

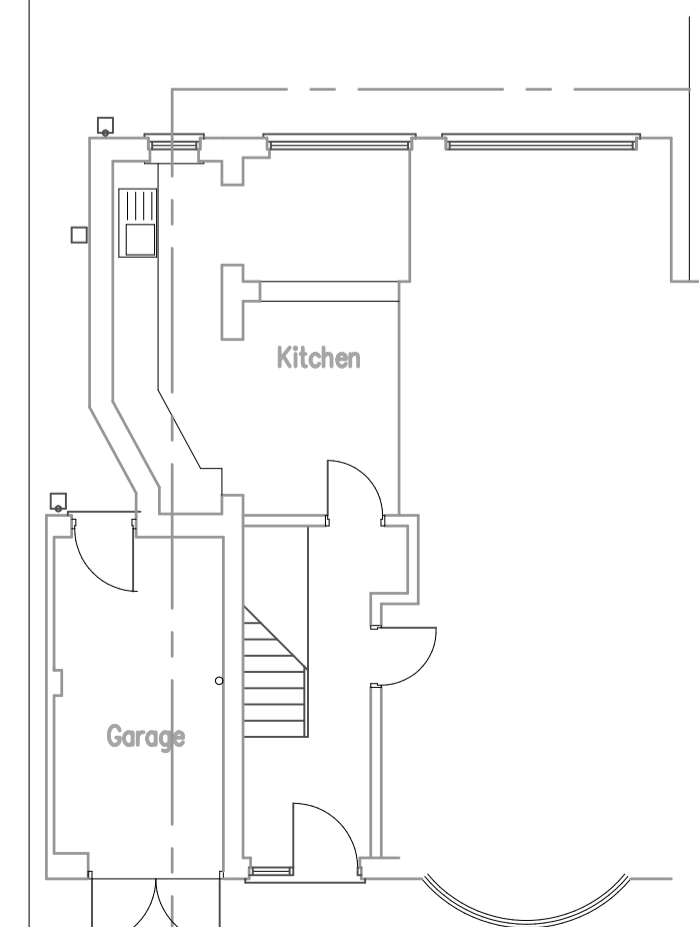

Existing Ground Floor Plan

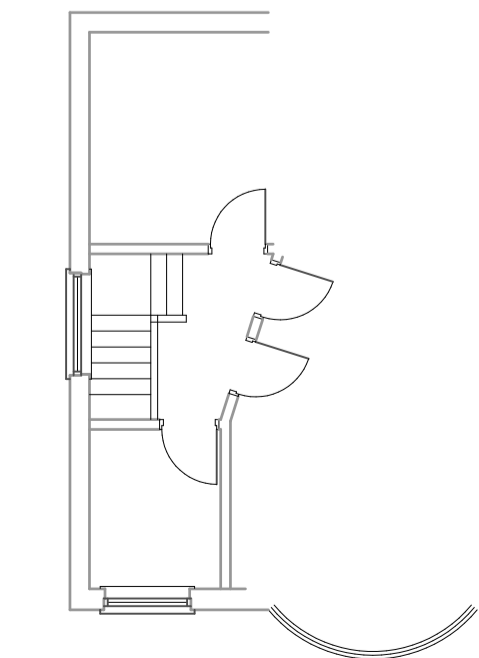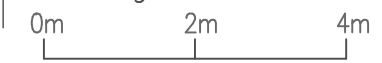

Existing First Floor Plan

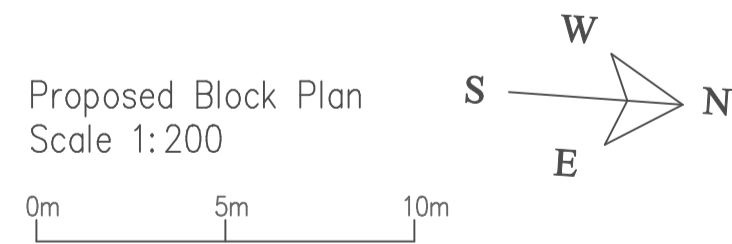

Rev	Date
STEVEN RUSSELL LTD	
Architectural Services 1 Royal Mail Cottages, Main Road, Thorngumbald, HU12 9NF.	
tel : 01964 624108	
Job Title :	
Proposed First Floor Extension to the Side of 43 Golf Links Road, Hull.	
Client ; Mr D Templeman	
Date : 10/2/17	Scales 1:50 1:100
Drng No	1