


CAR PORT

GARAGE


5680 mm

5680 mm

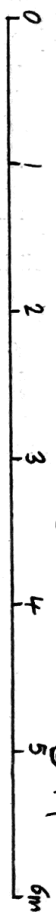

Scale 1:500 A4

16163 mm

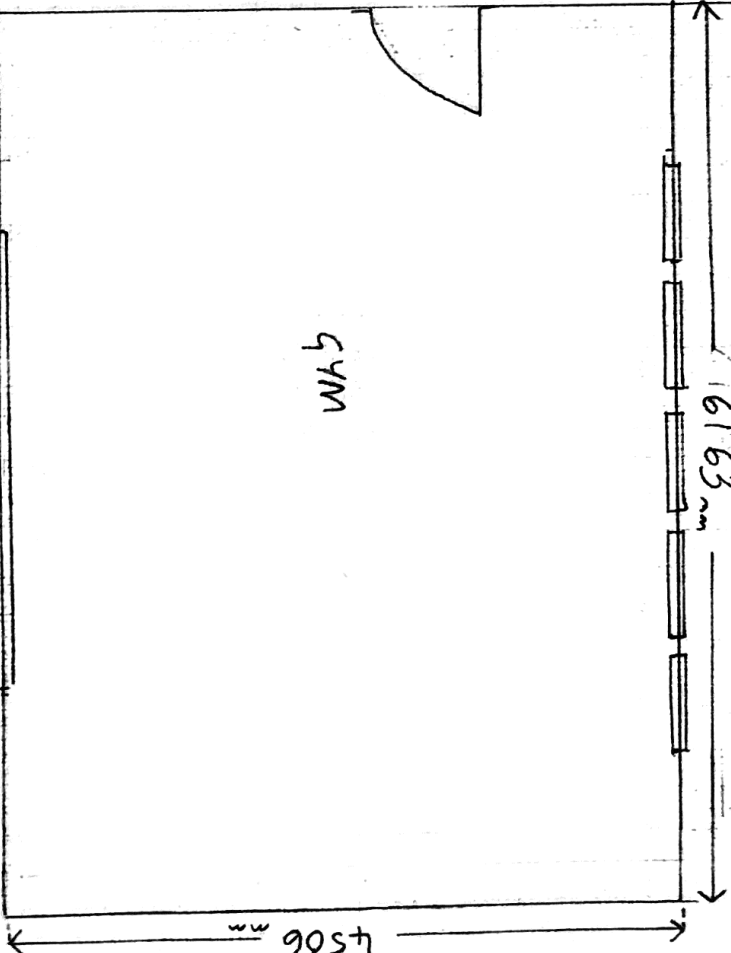

GYM

4506 mm

OAKFEND HOUSE DRAWINGS (3a)
FLOOR PLAN - EXISTING



N