



# KEMP'S WINDOWS + DOORS LTD

SASH MOULD FOR STANDARD  
D&G SIGHT LINES  
(FOR SASHES UP TO 38mm THICK)

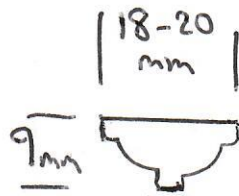

APPLIED GLAZING  
BAR

EXTERNAL  
BEADING

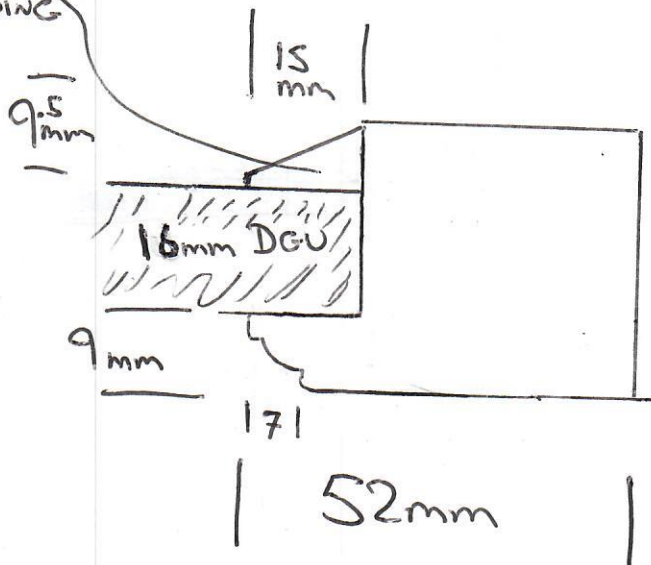

35mm

SASH  
STILE